

# PLANNING & ZONING COMMISSION



Dennis Wilson  
Commission Chair  
[P&Z@ci.moscow.id.us](mailto:P&Z@ci.moscow.id.us)

Regular Meeting  
~Agenda~

Mike Ray  
Staff Liaison  
208.883.7008

<https://www.ci.moscow.id.us/581/Agendas-and-Minutes>

Wednesday  
August 14, 2024

7:00 PM

Council Chambers  
206 E Third Street

## WELCOME AND ATTENDANCE

## REGULAR AGENDA

### 1. Approval of July 10, 2024 Minutes (ACTION ITEM)

**PROPOSED ACTIONS:** Approve minutes as presented; approve minutes with amendments; or provide staff further direction.

### 2. Public Comment

Time limit 15 minutes. Members of the Public may speak to the Commission regarding matters NOT on the Agenda nor currently pending before the Planning and Zoning Commission. Please state your name and resident city for the record and limit your remarks to three (3) minutes.

### 3. Public Hearing: Legislative Hearing Providing for the Repeal of Title 5, Chapter 1; Providing for the Amendment of Title 4, Chapter 1, Chapter 4, and the Addition of Chapter 12 of Moscow City Code Regarding Amendments to the Subdivision Code (ACTION ITEM)

The Commission worked on updating the City's subdivision code in 2019 and 2020, including the lot division and lot line adjustment processes. There was a public hearing for the proposed code amendment on June 24, 2020 and it was recommended for approval to City Council. A new streets chapter, which is intended to replace the previous location of the subdivision code, Title 5 – Chapter 1, was concurrently in the process of being drafted by the Engineering Department. The new streets chapter largely contained items that are under the duties of the Engineering Department which were previously located in the zoning and subdivision codes, but had been removed in anticipation of the new subdivision code. The streets chapter was nearing completion in 2023, so the Planning and Zoning Commission conducted a second public hearing on the subdivision code on April 12, 2023. Prior to advancing on to City Council, it was determined that a joint meeting between City Council and the Planning and Zoning Commission should be conducted in case any further code amendments were needed. On March 25, 2024, the joint meeting was conducted and no further direction regarding the subdivision ordinance was given to staff. Since more than a year has passed since the last public hearing, the Planning and Zoning Commission will conduct an additional public hearing before advancing to City Council.

**PROPOSED ACTIONS:** After conducting the public hearing and consideration of testimony received, recommend approval of the proposed Ordinance to City Council with no conditions;

**NOTICE:** It is the policy of the City of Moscow that all City-sponsored public meetings and events are accessible to all people. If you need assistance in participating in this meeting or event due to a disability under the ADA, please contact the City's ADA Coordinator by phone at (208) 883-7600, TDD (208) 883-7019, or by email at [adacoordinator@ci.moscow.id.us](mailto:adacoordinator@ci.moscow.id.us) at least 48 hours prior to the scheduled meeting or event to request an accommodation. The City of Moscow is committed to ensuring that all reasonable accommodation requests are fulfilled.

or recommend approval of the Ordinance with modifications; or recommend denial of the Ordinance; or take such other action deemed appropriate.

## **REPORTS**

1. Transportation Commission meeting report.

## **ANNOUNCEMENTS**

## **UPCOMING EVENTS/MEETINGS**

The next Planning & Zoning Commission regular meeting is scheduled for August 28, 2024.

## **ADJOURN**

**NOTICE:** It is the policy of the City of Moscow that all City-sponsored public meetings and events are accessible to all people. If you need assistance in participating in this meeting or event due to a disability under the ADA, please contact the City's ADA Coordinator by phone at (208) 883-7600, TDD (208) 883-7019, or by email at [adacoordinator@ci.moscow.id.us](mailto:adacoordinator@ci.moscow.id.us) at least 48 hours prior to the scheduled meeting or event to request an accommodation. The City of Moscow is committed to ensuring that all reasonable accommodation requests are fulfilled.

# PLANNING & ZONING COMMISSION



Dennis Wilson  
Commission Chair  
[P&Z@ci.moscow.id.us](mailto:P&Z@ci.moscow.id.us)

## Regular Meeting ~Minutes~

Mike Ray  
Staff Liaison  
208.883.7008

<https://www.ci.moscow.id.us/457/Planning-Zoning-Commission>

**Wednesday  
July 10, 2024**

**7:00 PM**

**Council Chambers  
206 E Third Street**

**Wilson called the meeting to order at 6:58 PM**

MEMBERS PRESENT: Dennis Wilson, Chair; Rich Beebe, Scott Gropp, Joel Hamilton, Robb Parish, Nels Reese, Sue Scott, Victoria Seever  
MEMBERS ABSENT: Cole Mize  
OTHERS: Bryce Blankenship  
STAFF: Jennifer Fleischman, Mike Ray

## REGULAR AGENDA

### 1. Approval of June 12, 2024 Minutes (ACTION ITEM)

Scott moved for approval of the minutes as written, seconded by Parish. Roll Call Vote; Ayes: Unanimous (8). Nays: None. Abstentions: None. Motion carried.

### 2. Public Comment

*Time limit 15 minutes. Members of the Public may speak to the Commission regarding matters NOT on the Agenda nor currently pending before the Planning and Zoning Commission. Please state your name and resident city for the record and limit your remarks to three (3) minutes.*

None.

### 3. Public Hearing: Legislative Hearing Providing for the Amendment of Title 4, Chapter 6 of the Moscow City Code Regarding Landscape Buffer Yard Requirements (ACTION ITEM)

*Landscape buffer yard requirements are intended to provide a visual buffer between uses of different intensity, to reduce erosion and storm-water runoff, to protect property values, and to eliminate potential land use conflicts by mitigating adverse impacts from dust, odor, litter, noise, glare, lights, signs, buildings or parking areas. The City buffer yard requirements have not been updated for some time and staff wishes to update the requirements to provide more flexibility in the application of the standards.*

Ray presented the proposed Code Amendment as described above, and recommended the Commission approve and put before City Council. There was clarification about the differences between setbacks and landscape buffers, and it was mentioned that Code prohibits landscape buffers from being in the vision clearance triangle.

Public Hearing opened at 7:13 PM

No comments.

Public Hearing closed at 7:14 PM

UMC is the Urban Mixed Commercial Zoning District and encompasses primarily the Legacy Crossing

Overlay District. The City controls all permitting requirements when the University of Idaho leases property or buildings to a private entity. There was a discussion about Large Retail Establishment requirements.

Seever moved to recommend approval of the proposed Code Amendment for Landscape Buffer Yard Requirements, as written. The motion was seconded by Beebe. Roll Call Vote; Ayes: Unanimous (8). Nays: None. Abstentions: None. Motion carried.

## REPORTS

### *1. Transportation Commission meeting report.*

The June meeting was cancelled and the next meeting is scheduled for July 11<sup>th</sup>. Hamilton shared some of the items on the agenda.

2. The Commissioners discussed a couple of the articles from the continuing education material that was handed out at the last meeting.

## ANNOUNCEMENTS

Wilson thanked Mize for Chairing at the last meeting.

## UPCOMING EVENTS/MEETINGS

*The next Planning & Zoning Commission regular meeting is scheduled for July 24, 2024.*

The next regular meeting of the Planning & Zoning Commission will be cancelled.

**Wilson declared the meeting adjourned at 7:28 PM**

---

Dennis Wilson, Chair

---

Date

# NOTICE OF PUBLIC HEARING

Legislative Hearing Providing for the Repeal of Title 5, Chapter 1; Providing for the Amendment of Title 4, Chapter 1, Chapter 4, and the Addition of Chapter 12 of Moscow City Code Regarding Amendments to the Subdivision Code.

A public hearing at which you may be present and speak will be conducted before the Moscow Planning and Zoning Commission at which time the following proposal will be considered:

Legislative Hearing Providing for the Repeal of Moscow City Code Title 5, Chapter 1; Providing for the Amendment of Moscow City Code Title 4, Chapter 1, Chapter 4, and the Addition of Chapter 12; Providing for Amendments to the Bulk and Placement Regulations Table; Providing for the Addition of Traditional and Conservation Subdivision Options; and Providing for the Establishment of Procedures and Standards for Lot Line Adjustments, Lot Divisions and Subdivision Plats.

**HEARING DATE:** Wednesday, August 14, 2024

**HEARING LOCATION:** Council Chambers on the Second Floor of Moscow City Hall  
206 East Third Street, Moscow, Idaho

**MEETING TIME:** 7:00 p.m.

*Note:* Meeting start time is not necessarily indicative of hearing start time for the proposal advertised in this notice. Multiple hearings and/or agenda items may make it difficult to determine hearing start time, which could occur later in the meeting.

The file containing information on this matter is available for public review at the Community Development Department located in the Haddock Building at 504 South Washington Street, Moscow, Idaho. Call 208-883-7035 to get a meeting agenda and further information about the matter.

Verbal testimony at the hearing is generally limited to three (3) minutes time. Minor amounts of written materials (less than two (2) pages) may be submitted to the hearing body at any time prior to the close of comments, as determined by the hearing body. More in-depth written materials require at least five (5) calendar days for review prior to the hearing. You may obtain further information about the public hearing process and procedures on the City's Website at: <https://www.ci.moscow.id.us/593/Public-Hearing-Notices>

Laurie M. Hopkins, Moscow City Clerk



Jennifer R. Fleischman, Deputy City Clerk

Published: Saturday, July 27, 2024

ORDINANCE NO. 2024 -

AN ORDINANCE OF THE CITY OF MOSCOW, IDAHO, A MUNICIPAL CORPORATION OF THE STATE OF IDAHO; PROVIDING FOR THE REPEAL OF MOSCOW CITY CODE TITLE 5, CHAPTER 1; PROVIDING FOR THE AMENDMENT OF MOSCOW CITY CODE TITLE 4, CHAPTER 1, CHAPTER 4, AND THE ADDITION OF CHAPTER 12; PROVIDING FOR AMENDMENTS TO THE BULK AND PLACEMENT REGULATIONS TABLE; PROVIDING FOR THE ADDITION OF TRADITIONAL AND CONSERVATION SUBDIVISION OPTIONS; PROVIDING FOR THE ESTABLISHMENT OF PROCEDURES AND STANDARDS FOR LOT LINE ADJUSTMENTS, LOT DIVISIONS AND SUBDIVISION PLATS; PROVIDING THAT THE PROVISIONS OF THIS ORDINANCE BE DEEMED SEVERABLE; AND PROVIDING FOR THIS ORDINANCE TO BE IN FULL FORCE AND EFFECT FROM THE DATE OF ITS PASSAGE, APPROVAL AND PUBLICATION ACCORDING TO LAW.

WHEREAS, the subdivision code is intended to promote the public health safety and welfare of present and future residents, and to ensure the logical and orderly subdivision of land within the City; and

WHEREAS, the procedures and standards for lot line adjustments and lot divisions is being inserted within the City Code to provide an abbreviated process for the adjustments of one or more common lot lines and the division of property not classified as a subdivision; and

WHEREAS, subdivision design standards are being inserted to promote the public health, safety, and welfare; implement the goals, objectives, and policies of the City's Comprehensive Plan, Parks and Recreation Master Plan, Multimodal Transportation Plan and Comprehensive Utility Plans; promote the orderly and functional development of lots, neighborhoods, and the community; provide efficient circulation through coordinated and connected street, bike and pedestrian path systems, secure adequate infrastructure for streets, emergency services, parks, recreation facilities, and utilities necessary to serve proposed subdivisions; ensure that subdivision development mitigates its impact upon service delivery within the community and does not place an undue financial burden upon the public to provide the public services required by subdivision developments; and

WHEREAS, Traditional and Conservation Subdivision options are being established to provide more options for smaller lot sizes, traditional neighborhood design, preservation of a greater amounts of open space, and preservation of sensitive areas; and

WHEREAS, the City wishes to insert certain narrative portions of the Zoning Code into the Bulk and Placement Regulations Table for ease of use; and

WHEREAS, on June 24, 2020, April 12, 2023, and August 14, 2024 the Planning and Zoning Commission conducted public hearings upon the amendments contained herein and recommended approval to the City Council; and

WHEREAS, on \_\_\_\_\_, the Moscow City Council conducted a public hearing and considered and adopted the amendments contained herein;

NOW, THEREFORE, BE IT ORDAINED BY THE MAYOR AND COUNCIL OF THE CITY OF MOSCOW, IDAHO, AS FOLLOWS:

**SECTION 1:** That Moscow City Code Title 5, Chapter 1 be repealed in its entirety:

**~~Sec. 1-1. Definitions.~~**

- ~~A. Subdivider includes developer, and may be an individual, corporation, association, firm or group who undertakes the subdividing of a lot, tract, or parcel of land for the purpose of transfer of ownership or the development of lots for residential purposes or for the purpose of commercial development.~~
- ~~B. Subdivision. The division or development of a developed or undeveloped lot, tract, or parcel of land, platted or unplatted and laid out or to be laid out in building lots, for homes or commercial developments which may or may not include streets, highways, alleys, or other portions of the same intended to be dedicated to public use.~~
- ~~C. Zoning Code. The Zoning Code means Title 4 of this Code.~~

**~~Sec. 1-2. Approval of Plat.~~**

~~— No plat shall be recorded, or offered for record, nor shall any land be offered for sale with reference to such plat, until the said plat has been approved in writing by the Planning and Zoning Commission and Council, which shall ascertain, before approving it, that the said plat has satisfied all of the requirements of this Chapter and the Zoning Code.~~

**~~Sec. 1-3. Appeals.~~**

~~— Any aggrieved person whose plat or parcel of land has been rejected or disapproved by the Planning and Zoning Commission may petition the Council for a hearing.~~

**~~Sec. 1-4. Authority and Permits.~~**

- ~~A. 1. Requirements of this Chapter are authorized by Article XII, Section 2 of the Idaho Constitution; Title 50, Chapter 13 of the Idaho Code; Title 67, Chapter 65 of the Idaho Code and by any and all other delegation of State authority relevant to this Chapter, as amended or subsequently codified.~~
- ~~— 2. Standards for subdivisions required by this Chapter are imposed pursuant to authority in Idaho Code Section 67-6518, as amended or subsequently codified.~~
- ~~— 3. No public improvement(s) required by this Chapter pursuant to Idaho Code Section 67-6513 (including, but not limited to, such subsections 5-1-5(D) and 5-1-5(E) herein) shall be greater than necessary to mitigate the effects of such subdivision development on the ability of the City to deliver services without compromising quality of service delivery or imposing substantial additional costs upon City residents to accommodate the proposed subdivision, as of the time of the application for subdivision development.~~
- ~~B. No permits shall be issued by the City for the construction of any building or other improvement requiring a permit, upon any land for which a plat is required by this Chapter unless and until the requirements hereof shall have been fully complied with.~~
- ~~(Res. 99-01, 2/16/99; Ord. 99-09, 3/1/99)~~

**~~Sec. 1-5. General Requirements.~~**

~~— The following shall be considered minimum requirements and shall apply except when specifically permitted to deviate by the Planning and Zoning Commission.~~

- ~~A. Property Lines: Blocks shall not be longer than six hundred sixty feet (660') between street intersections, unless, because of some peculiar conditions, a longer block shall be approved by the Planning and Zoning Commission. Side lines of lots shall be at right angles or radial to the street lines, unless a variation from the rule will give a better street and lot plan. Such variation must be approved by the Planning and Zoning Commission. Lots with double frontage shall be avoided where practicable. Building setback lines, if shown, shall show a building setback not less than that required by the zoning provisions of the City. Monuments at lot corners, block corners, points of street intersections, and such other points as may be necessary to make the retracing of the lines as shown on the final plat reasonably convenient; shall be in conformity with the Idaho Code and the standards of the City.~~
- ~~B. Streets and Alleys: All subdivision streets shall conform to the highway plan for the City, both as to location and width. The minimum width of right of way for streets shall be fifty feet (50'). The arrangement of streets in new subdivisions shall make reasonable provision for the continuation of the principal existing streets in adjoining subdivisions, or their proper projections when adjoining property is not subdivided. Insofar as they may be made for new streets of a width deemed advisable by the Planning and Zoning Commission. In general, such streets shall be at least as wide as the existing streets, except that in no case shall the width of the right of way be less than the minimum specified herein. The street and alley arrangement must also be such as to cause no hardship to owners of adjoining property when they plat their land and seek to provide for convenient access thereto. This arrangement must also provide for continuing a reasonable number of through utility lines. Dead end streets shall have a turnaround at the end with a minimum radius of forty feet (40') right of way unless the street is intended for access, in the future, to adjoining property. Reserve strips on outer boundaries of a subdivision may be established to control access to a partial width street, upon approval of the Planning and Zoning Commission and provided that such subdivision be accompanied by agreement to dedicate such strip or strips when sufficient ground is made available for public use to permit widening of said strip to its normal width. No other reserve strips controlling access to public ways shall be permitted, except when the control and disposition of land comprising such strips are placed within the jurisdiction of the City under conditions specified by the Planning and Zoning Commission and attached to the plat. Streets shall intersect each other as near as practicable to right angles. Street names shall be approved by the Planning and Zoning Commission to conform with the uniform plan for street names heretofore or hereafter adopted by the City. All streets and alleys shall be completed to the grades which have been officially approved or determined, or shown upon approved plans and profiles. The minimum width of any dedicated alley shall be twenty feet (20'). Alleys may be required in all blocks where the lots are less than fifty feet (50') in width, along the rear line of business property, and in the rear of all lots fronting major thoroughfares. Where alleys are not provided, easements of not less than ten feet (10') in width shall be provided on each side of all rear lot lines and side lines where necessary, for poles, wires, conduits, storm or sanitary sewers, gas and water lines. Easements of greater width may be required along lines across lots or along boundaries where necessary for surface overflow or for the extension of main sewers or other utilities. No irrigation ditches shall be permitted on public roads except where acquired by vested rights or where crossing public roads.~~
- ~~C. Land Required for Other Public Purposes: Land required for public purposes other than for streets, alleys, or utilities may be dedicated to the City if approved and accepted by the Council.~~
- ~~D. Utilities: All water mains, valves, hydrants and connections to the City water distribution system, all sewer mains, manholes, appurtenances and connections to the City sewer system, including all storm sewers, inlets, appurtenances, and connections, if necessary, shall be provided and installed by the subdivider. These installations shall all be in accordance with the standards and specifications of the City.~~
- ~~E. Streets and Alleys:~~
- ~~1. All streets shall be constructed in accordance with the Standard Construction Specifications and Drawings adopted by the Council from time to time. When requested by a developer, the City Engineer shall make specific findings that application to an individual subdivision of the City Standard~~

~~Construction Specifications and Drawings, in whole or in part, is necessary to mitigate the effects of subdivision development on the ability of the City to deliver services without compromising quality of service delivery or imposing substantial additional costs upon City residents to accommodate the proposed subdivision development. Such specific findings by City Engineer shall be made prior to approval of any improvements required by Sections 5-1-5(E) and/or (D) of this Code and within forty-five (45) days following the receipt by the City of developer's completed application for the building permit. If the developer fails to request such specific findings before the completion of the application for building permit, such failure to so request shall act as acceptance by the developer of the improvements required by the Standard Construction Specifications and Drawings and shall waive developer's right to object to the required public improvements. Any aggrieved person may appeal such findings of the City Engineer to the Council.~~

~~2. All costs of the improvements required by this subsection E. shall be borne by the owners or subdividers.~~

~~3. No building permit shall be issued for a principal structure unless improvements required by Section 5-1-5, subsections D. and E., have been shown on plans submitted to and approved by the City Engineer and constructed, bonded for, or specifically waived by the Council. These improvements shall be required for all streets adjacent to the lot on which the structure is to be constructed.~~

~~F. Dedication of Parkland:~~

~~1. With any subdivision, re-subdivision or lot division filed or applied for after December 15, 1985, lands shall be dedicated, or payment in lieu of dedication shall be paid, to the City in order that adequate sites for public parks may be properly located and preserved as the City develops, and in order that the cost of providing additional public parkland may be most equitably apportioned on the basis of the additional need created by individual development. This provision shall not apply to any re-subdivision or lot division that would result in the creation of no more than one additional single family residential lot; nor shall it apply to land for which parkland had previously been dedicated to satisfy the requirements of this Section. It is the intention of the City to develop each parcel of land dedicated to meet this requirement for park purposes when the area is occupied by residents.~~

~~2. Amount of land to be dedicated:~~

~~— a. The amount of land to be dedicated shall be a portion of the net developable area. The net developable area will be computed by calculating, from the plat or site plan, the land area exclusive of proposed or existing streets and other public lands.~~

~~— b. The amount of land to be dedicated shall be a percentage of the net developable area, as follows unless the result of applying the percentage is demonstrated by the applicant or developer to be manifestly unjust:~~

|                                                                                    |               |
|------------------------------------------------------------------------------------|---------------|
| <del>Single Family Residence<br/>Zoning Districts (FR, SR, R-1,<br/>and R-2)</del> | <del>5%</del> |
| <del>Two Family Dwelling Zoning<br/>Districts (R-3)</del>                          | <del>7%</del> |
| <del>Multiple Residence Zoning<br/>Districts (R-4, and RO)</del>                   | <del>9%</del> |
| <del>Commercial Zoning Districts<br/>(NB, RTO, CB, GB, I, and<br/>MB)</del>        | <del>9%</del> |

~~— c. An agreement between the City and the applicant or developer may be executed permitting the payment in lieu of dedication over a period of time for commercial zoning districts (NB, RTO, CB, GB, MB and I) if the City determines such payment in lieu of dedication is in the best interest of the City. Payment in lieu of dedication may be paid as development takes place.~~

~~— d. If the Zoning District classification for a parcel of land is subsequently changed at the request of an owner to a Zoning District requiring a higher proportion of land for park land purposes, or from~~

~~a Zoning District not requiring dedication to one that does, then dedication of the park land or additional park land required for the subdivision by this Section, or payment in lieu of dedication, becomes due before the Zoning District change becomes effective.~~

~~3. Where private space for park purposes is provided in a proposed subdivision, re-subdivision or lot division, such areas may be credited proportionately against the requirement for park land dedication or payment in lieu of dedication if the Council finds that:~~

~~— a. Such arrangement will be consistent with the program for development of public park lands in the area; and~~

~~— b. The proposed park land will provide benefits to the users equivalent to those that would be provided by the credited portion of public park land; and~~

~~— c. The land is reasonably suitable for the proposed park use; and~~

~~— d. Adequate written assurances, in the form of the development agreement and a financial commitment, are submitted guaranteeing that the space will be developed in a timely fashion for the park activity for which the land is intended; and~~

~~— e. The long term preservation of the space, the right of the public to access and to use the space, and its adequate operation and maintenance are provided for in a written agreement enforceable by the City, a copy of which shall be recorded in the office of the Latah County Recorder.~~

~~4. Land Suitability: Land is acceptable for dedication to meet the requirements of this Section if in the judgment of the Council the land is suitable for beneficial park and open space use considering its location, size, configuration, public access, topography, surroundings, compliance with standards for parks established in the Moscow Parks and Recreation Plan and the Moscow Comprehensive Plan, and the needs of the public in that area. Land acceptable for dedication is not necessarily required to be located within a proposed subdivision; however, the land must conveniently serve park land needs of residents of the subdivision. The Council shall consider recommendations received from the Parks and Recreation Commission on the suitability of a particular parcel of land proposed for dedication.~~

~~5. Payment in Lieu of Dedication: In the event that the City determines in good faith that proposed dedication does not meet land suitability standards and that there are no alternative proposals which satisfy the conditions of land suitability, then payment in lieu of the land dedication shall be required for all or any portion of land necessary to meet the requirements of this Section.~~

~~— a. The amount of payment in lieu of dedication shall be the current fair market value of land suitable to meet the parkland dedication requirement of this Section. The payment in lieu of dedication shall be computed by averaging the value of the land exclusive of improvements, (both public and private), and multiplying by the percent required for park dedication. This value shall be determined prior to granting final approval of the subdivision, resubdivision or lot division.~~

~~— b. If the value of such land cannot be determined satisfactorily by the City and the developer, the following procedure shall determine value:~~

~~— (1) The parties shall each submit an offer of value to the other, in writing. For ten (10) days thereafter either party may accept the other's offer of value.~~

~~— (2) If neither offer is accepted, an appraiser, selected jointly by the City and the developer shall determine the value.~~

~~— (3) If the parties cannot agree on selection of an appraiser, the names of two (2) Member Appraisal Institute appraisers, one (1) designated by each party, shall be placed in a container, and one appraiser's name shall be picked at random by the Mayor. This appraiser shall then proceed to determine value.~~

~~— (4) The party who has submitted the value closest to that ultimately determined to be fair market value by the appraiser shall be considered the prevailing party. The party not prevailing shall pay for the appraisal related expenses. Either party may appeal the decision of the appraiser to the district court. The court shall consider the matter as a review consistent with the administrative procedures act. The prevailing party shall be paid court costs and reasonable attorney fees by the party not prevailing.~~

~~— c. Payment in lieu of dedication shall be held by the City in a secure account until it is spent. Payment in lieu of dedication shall be spent for the acquisition of those new park lands that in the~~

judgment of the Council will most conveniently serve the people who will use the development for which payment in lieu of dedication were collected. If the Council finds that the development is served by an adequate amount of park land, then the payment in lieu of dedication may be used to purchase landscaping materials or for other capital improvements to develop the park lands most conveniently serving the needs of those who will be users of the development.

~~—d. The Council may make such arrangements with a subdivider through a contract to permit the payment in lieu of dedication over a period of time.~~

~~—e. Payment in lieu of dedication shall be expended as provided herein within ten (10) years of the last receipt of such payment in lieu of dedication in the development unless such expenditure is impractical or would result in waste.~~

~~6. Dedicated park land may be sold or traded only if the proceeds are used to acquire other park lands which in the judgment of the Council will better serve those who would be users of the park land sold.~~

~~7. Where the Council requires more than single point access to a parcel of land proposed for dedication, the City shall be responsible for a proportional share of the improvements serving the park land beyond those provided at the single access point.~~

~~8. Where Council determines it to be in the best interest of the City, the applicant or developer may execute and file an agreement specifying the period of time and the conditions pursuant to which a combination of parkland dedication and development of such parkland shall occur.~~

~~G. Areas of Special Flood Hazard (as defined in Title 4 of this Code):~~

~~1. All subdivision proposals shall be consistent with the need to minimize flood damage.~~

~~2. All subdivision proposals shall have public utilities and facilities such as sewer, gas, electrical and water systems located and constructed to minimize flood damage.~~

~~3. All subdivision proposals shall have adequate drainage provided to reduce exposure to flood damage.~~

~~4. Base flood elevation data shall be provided for subdivision proposals and other proposed development which contain fifty (50) or more lots or five (5) or more acres.~~

~~5. Utilities:~~

~~—a. All new and replacement water supply systems shall be designed to minimize or eliminate infiltration of flood waters into the system.~~

~~—b. New and replacement sanitary sewage systems shall be designed to minimize infiltration of flood waters into the systems and discharge from the systems into flood waters.~~

~~H. Stormwater Runoff Control: All subdivisions shall conform to the stormwater runoff control requirements contained in Title 5, Chapter 15 of this Code.~~

~~Ref. Idaho Code § 67-6513; Res. 99-01, 2/16/99; (Ord. 85-15, 11/18/85; 86-05, 4/7/86; 86-31, 12/15/86; 88-13, 11/21/88; 97-04, 4/21/97; 97-07, 4/7/97; 97-08, 4/7/97; 97-09, 4/7/97; 99-23, 7/6/99; 99-25, 7/19/99; 99-32, 10/4/99; 2000-11, 6/19/00; 2007-17, 12/03/2007)~~

**~~Sec. 1-6. Acreage Subdivision.~~**

~~—When a parcel is subdivided into larger tracts than required for individual building lots, such parcel shall be divided so as to allow for the opening of major streets and the ultimate extension of minor streets.~~

**~~Sec. 1-7. Property Within One Mile of the City.~~**

~~—Property partially or totally within one mile as measured to the nearest recorded city limits line of the City when subdivided, platted, or replatted shall be done as required in the Idaho Code.~~

**~~Sec. 1-8. Preliminary Plats.~~**

~~—In seeking to subdivide land into building lots and to dedicate streets, alleys or other land for public use, the owner shall submit five (5) copies of a preliminary plat (which plat may be in pencil), so marked, to the Planning and Zoning Commission for its approval, before submitting the final plat. The preliminary plat, along with the required fees and the names and addresses of adjoining property owners, shall be~~

~~submitted at least fourteen (14) days before the Planning and Zoning Commission hearing date. A public hearing shall be held by the Planning and Zoning Commission which shall act on the application within forty five (45) days of the hearing date. The Planning and Zoning Commission shall forward its recommendation on the preliminary plat to the Council. The Council shall review the preliminary plat and recommendation, and shall accept or reject the preliminary plat as submitted, accept it with specified changes, or return the matter to the Planning and Zoning Commission for further public hearing and recommendation.~~

~~A. The preliminary plat shall be drawn to a scale not smaller than one inch (1") equals two hundred feet (200') and shall show:~~

- ~~— 1. Existing property lines, streets, and alleys with their names, buildings, water courses, other features and section corners.~~
- ~~— 2. The title under which the proposed subdivision is to be recorded and the name of the subdivider.~~
- ~~— 3. The location of existing sewer and water lines, streets, and other utilities.~~
- ~~— 4. Date, north point, scale and name of surveyor or engineer.~~
- ~~— 5. The names of all adjoining subdivisions with lines of abutting lots, the owners and departing property lines of adjoining properties not subdivided, and the locations, names and widths of existing streets and alleys and similar facts regarding property which is immediately adjacent. The Planning and Zoning Commission may require a contour map showing contour intervals consistent with the shape of the ground.~~

~~B. Preliminary plats will be checked for:~~

- ~~— 1. Conformity to the highway plan of the City and the State.~~
- ~~— 2. Conformity to the probable development of adjacent properties.~~
- ~~— 3. Conformity to the existing street system of the City.~~
- ~~— 4. Lot size and arrangement.~~
- ~~— 5. Necessary public utility easements.~~
- ~~— 6. Proposed protective covenants.~~
- ~~— 7. Conformity to the existing zoning regulations.~~
- ~~— 8. Availability of water and sewage facilities.~~

~~C. Relevant Criteria and Standards. Approval or denial of preliminary plats shall be based upon the following criteria:~~

- ~~— 1. The proposed subdivision is in conformance with all applicable City Code requirements;~~
- ~~— 2. The proposed subdivision is in general conformance with the Comprehensive Plan;~~
- ~~— 3. Public Services and utilities are available or can be made available and are adequate to accommodate the proposed subdivision; and~~
- ~~— 4. The proposed subdivision will not be detrimental to the public health, safety, or general welfare.~~

~~Names of all proposed streets and alleys must be approved by the Planning and Zoning Commission.~~

~~One (1) copy of the approved preliminary plat will be kept on file for public examination and one shall be returned to the owner. Such approval of the preliminary plat shall be valid for a period of twelve (12) months from the date of approval of the preliminary plat by the City Council. Before the expiration of the initial twelve (12) month period of approval, the applicant may request of the Council a one (1) time extension of the preliminary plat approval for an additional period not to exceed six (6) months (i.e., for a total time period not to exceed eighteen (18) months from the date of the City Council preliminary plat approval).~~

~~(Ord. 2010-22, 10/18/2010; 2016-04, 04/04/2016)~~

#### **Sec. 1-9. Final Plat.**

~~— The final plat, including the legal description of the exterior boundaries of the subdivision, must be prepared in accordance with the Idaho Code. The original tracing together with four (4) prints shall be submitted to the Planning and Zoning Commission for its approval at least two (2) days before the Planning and Zoning Commission meeting. If approved, the tracing and prints shall have endorsed thereon the approval of the Planning and Zoning Commission, and the acceptance of the Council. Of the prints, so~~

~~endorsed, one copy shall be retained by the Planning and Zoning Commission; one copy shall be delivered to the Council; and two (2) copies shall be returned to the subdivider along with the original tracing. Approval of the Planning and Zoning Commission shall be void unless the original tracing, bearing the endorsements of the City Engineer and the Council, is offered to the Latah County Clerk and Recorder for filing within one hundred eighty (180) days from the date of the Planning and Zoning Commission's approval. Upon written request by the subdivider, the Planning and Zoning Commission may grant one hundred eighty (180) day extensions if the Planning and Zoning Commission finds conditions in the area have not significantly changed since the Planning and Zoning Commission's original approval. The final plat shall be checked for conformity with the approved preliminary plat, and shall show:~~

- ~~A. The boundaries of the property, the names and widths of all proposed streets and alleys and the boundaries of all other portions intended to be dedicated to the public use.~~
- ~~B. The exact length and bearing of the center lines of all streets and rights of way and the exterior boundary of the plat.~~
- ~~C. The angle of departure of adjoining property, street and alley lines.~~
- ~~D. Widths and names of abutting streets and alleys, the names and boundaries of all subdivisions which have been previously recorded, and adjacent thereto, must be shown upon the plat offered for record, in dotted lines, to show their relationship to the subdivision offered for record; if adjoining land is unplatted show same as such.~~
- ~~E. All lot areas and symbols for all lots and blocks. All lots and blocks must be numbered separately.~~
- ~~F. All dimensions, both linear and angular, for locating boundaries of subdivision, lots, streets, alleys, public easements and private easements. The linear dimensions shall be expressed by bearings. All curves shall be circular arcs and shall be defined by the radius, central angle, tangent, arc and chord distances. The description and location of all monuments shall be shown, and chord bearing, if not tangent. All dimensions, both linear and angular, are to be determined by an accurate control survey in the field which must balance and close within a limit of one in five thousand (1 in 5,000). Plat dimensions shall be adjusted to close precisely. The owner shall show that the County has checked the plat as required by the Idaho Code and the owner shall be responsible for any fee imposed therefor.~~
- ~~G. A definite tie between not less than two (2) prominent points on the exterior boundary of the subdivision and the triangulation system of the County as established by the United States Government and supplemented by the County, either by bearing and distance or by rectangular coordinate. The said tie may be made to a line of a County plat, or a plat of a neighboring subdivision which conforms to the above requirements.~~
- ~~H. The title under which the subdivision is to be recorded, with the name of the surveyor platting the tract. The surveyor shall in every case have a valid certificate of registration with the Idaho Board of Registration of Professional Engineers and Professional Land Surveyors. The name and title of the subdivision shall not duplicate the name of any existing subdivision.~~
- ~~I. Date, north point, scale. Minimum scale shall be one inch equals one hundred feet (1"=100'). Street profiles showing continuity to adjoining property shall be required where the contour of the surface warrants such consideration. (Ord. 99-25, 7/19/99)~~

~~Sec. 1-10. — Subdivision Improvements; Agreement and Security.~~

- ~~A. Before the final subdivision plat is signed by the Mayor, all Developers shall be required to complete all of the improvement work required under Sections 5-1-5(D) and (E) of this Chapter. Such Developer shall dedicate said public improvements and property to the City free and clear of all liens and encumbrances on the dedicated property and public improvements.~~
- ~~B. In lieu of completing all of the required public improvements, before approval of the final site plan by the Council the Developer may execute and file an agreement with the City specifying the period of time within which the Developer shall complete all improvement work required under Sections 5-1-5(D) and (E) of this Chapter, and providing that if the Developer shall fail to complete such work within the specified period or fail to maintain such improvements and correct deficiencies therein as may be directed by the Council or the Director of Public Works during a period of one (1) year following~~

~~completion and acceptance of such improvements, the City may, at its option, direct the completion of such work and recover the full cost and expense thereof from the Developer. The agreement may also provide for:~~

- ~~1. Construction of the improvement in units;~~
  - ~~2. An extension of time under conditions therein specified;~~
  - ~~3. The termination of the agreement upon the completion of proceedings under a local improvement district for the construction of improvements deemed by the Council to be at least the equivalent of the improvements specified in said agreement and required to be constructed by the Developer; and/or~~
  - ~~4. Proportional refund or release of security for completed improvements to the Developer from any Developer security which is set forth in Section 5-1-5(C) of this Chapter and filed with the agreement.~~
- ~~C. 1. To assure such Developer's full and faithful performance of the agreement set forth at 5-1-10(B) of this Chapter, the Developer shall also file with the agreement one of the following forms of security:~~
- ~~a. certified check;~~
  - ~~b. cashier's check;~~
  - ~~c. cash;~~
  - ~~d. irrevocable letter of credit from a certified bank or financial institution;~~
  - ~~e. any other form of security which is approved by the Council.~~
- ~~2. Any form of security as set forth at 5-1-10(C)(1)(a through e) of this Chapter shall be in an amount as determined by the City, sufficient to cover the cost of said public improvements which are required by the Council and the maintenance, corrections, and inspections, engineering and administration thereof. The amount of the security shall be the City Engineer's estimated cost of the work to be completed plus ten percent (10%) contingency plus twelve percent (12%) engineering and administration costs.~~
- ~~3. The City may accept cash in the amount of the City Engineer's estimated cost of the required public improvements plus ten percent (10%) contingency plus twelve percent (12%) Engineering and Administration costs in lieu of the security required in this subsection C if the City Engineer determines it to be in the best interest of the City to do so. Cash paid to the City pursuant to this subsection shall be utilized to pay the cost of completing said public improvements and shall relieve Developer from any further payment and/or expense regarding said public improvements.~~
- ~~D. In the event the Developer shall fail to complete all improvement work in accordance with the provisions of this Chapter and Title and in accordance with the agreement and the City shall have completed same, the City may utilize the security to pay costs of completing said public improvements, including construction, engineering, and administration.~~
- ~~E. No extension of time, or releases of any form of security required herein shall be made except upon certification by the City Engineer that work covered Hereby has been satisfactorily completed.~~  
~~(Ord 98-32, 9-8-98; 99-25, 7/19/99; 2001-09, 05/07/01)~~

**~~Sec. 1-11. Subdivision Development Fee Schedule.~~**

~~The Council shall, from time to time, adopt and amend subdivision fees by resolution.~~

**SECTION 2: That Moscow City Code Title 4, Chapter 1 be amended as follows:**

**Sec. 1-7. Nonconformities.**

**A. Intent:**

1. Within the zoning districts established by this Zoning Code or amendments thereto, there exist lots, structures, uses of land and structures, and characteristics of uses and structures which were lawful before this Zoning Code was enacted or amended, but which would be prohibited, regulated, or restricted under the terms of this Zoning Code or future amendment.

It is the intent of this Zoning Code to permit these nonconformities to continue until they are removed, destroyed or lost by time, but not to encourage their survival. Further it is the intent of this Zoning Code that nonconformities shall not be enlarged, expanded or extended, nor be used as grounds for adding other structures or uses prohibited elsewhere in the same zoning district.

2. Nonconforming uses are declared by this Zoning Code to be incompatible with permitted uses in the same zoning district. A nonconforming use of a structure, a nonconforming use of land, or a nonconforming use of a structure and land in combination shall not be extended or enlarged after passage of this Zoning Code by attachment to a building or by the addition of other uses, of a nature which would otherwise be prohibited in the same zoning district.

3. To avoid undue hardship, nothing in this Zoning Code shall be deemed to require a change in the City-approved plans, construction, or designated use of any building on which actual construction was lawfully begun prior to the effective date of adoption or amendment of this Zoning Code and upon which actual building construction has since been diligently pursued. Actual construction includes the placing of construction materials in permanent position and fastening in a permanent manner. Where excavation, demolition, or removal of an existing building has been substantially begun in preparation for rebuilding, such excavation, demolition or removal shall be deemed to be actual construction, provided that work shall be diligently carried on.

B. Nonconforming Lots of Record:

1. In any zoning district in which single family dwellings are permitted, where any single lot of record existing as of the effective date of adoption of this Zoning Code has been previously approved by the City, a single family dwelling and customary accessory buildings may be erected on such lot. This provision shall apply even if such lot otherwise fails to meet the requirements for area or width, or both, which are generally applicable in the district. Such lot shall conform to yard dimensions and requirements other than those applying to lot area or width for the zoning district in which such lot is located. Variance of yard requirements may be granted only pursuant to the procedure set forth in this Zoning Code.

2. Legal lots of record that have been approved by the City Council prior to the adoption of this Zoning Code and which do not abut a public street right-of-way shall be excepted from meeting street frontage requirements so long as sufficient permanent legal access is available (via public right-of-way, private access easement, or other legal means) to provide safe and convenient access for servicing, fire protection, and required off-street parking.

C. Nonconforming Use of Land (or land with minor structures only): Where at the time of passage of this Zoning Code, or of an amendment thereto, lawful use of land exists which would not be permitted by the regulations imposed by this Zoning Code or an amendment, and where such use involves no individual structure with a replacement cost exceeding Two Thousand Dollars (\$2,000), such use may be continued as long as it remains otherwise lawful, provided:

1. No such nonconforming use shall be enlarged or increased, nor extended to occupy a greater area of land than was occupied at the effective date of adoption or amendment of this Zoning Code; and

2. No such nonconforming use shall be moved in whole or in part to any portion of the lot or parcel other than that physically occupied by such use on the effective date of adoption or amendment of this Zoning Code; and

3. If any such nonconforming use of land ceases for any reason for a period of more than thirty (30) days, any subsequent use of such land shall conform to the regulations specified by this Zoning Code for the zoning district in which such land is located. This provision shall not apply when the discontinuance or abandonment is caused by government action impeding access to the premises; and
  4. No additional structure not conforming to the requirements of this Zoning Code shall be erected in connection with such nonconforming use of land.
- D. Nonconforming Structures: Where a lawful structure exists on the effective date of adoption or amendment of this Zoning Code that could not be built under the terms of this Zoning Code by reason of standards for area, lot coverage, height, yards, the structure's location on the lot, or other requirements concerning the structure, such structure may be retained if it remains otherwise lawful, subject to the following provisions:
1. No such nonconforming structure may be enlarged or altered in any manner which increases its nonconformity, except as provided in M.C.C. 4-1-8(D)(4) below; and
  2. Should such nonconforming structure or nonconforming portion of structure be destroyed by no fault of the owner (fire, flood, natural disaster, etc.), it may be reconstructed having the same zoning nonconformities, but no more than as existed before the damage occurred;
  3. Should such structure be moved for any reason for any distance whatsoever, it shall thereafter conform to the regulations for the zoning district in which it is located after it is moved; and
  4. A nonconforming structure may be enlarged or altered with the same zoning nonconformities through the issuance of a Conditional Use Permit.
- E. Nonconforming Uses of Structures or of Structures and Premises in Combination: If lawful use of individual structures with a replacement cost of Two Thousand Dollars (\$2,000) or more, or of such structures and land in combination, exists on the effective date of adoption or amendment of this Zoning Code that would not be allowed in the zoning district under the terms of this Zoning Code, the lawful use may be continued so long as it remains otherwise lawful, subject to the following provisions:
1. No existing structure devoted to a use not permitted by this Zoning Code in the zoning district in which it is located shall be enlarged, extended, constructed, reconstructed, moved, or structurally altered except in changing the use of the structure to a use permitted in the zoning district in which it is located. An exception would be when destruction of an existing structure and use in combination occurs by no fault of the owner (fire, flood, natural disaster, etc.), the structure and use in combination may be replaced to its original size and use prior to the destruction; and
  2. Any nonconforming use may be extended throughout any part of a building which was manifestly arranged or designed for such use at the time of adoption or amendment of this Zoning Code, but no such use shall be extended to occupy any land outside such building; and
  3. Any structure, or structure and land in combination, in or on which a nonconforming use is replaced by a permitted use, shall thereafter conform to the regulations for the zoning district in which it is located. The nonconforming use shall not thereafter be resumed; and
  4. When a nonconforming use of a structure, or of a structure and premises in combination, is discontinued or abandoned for six (6) consecutive months or for eighteen (18) months during any three (3) year period, the structure, or structure and premises in combination, shall not thereafter be used except in conformity with the regulations of the zoning district in which

the structure is located. This provision shall not apply when the discontinuance or abandonment is caused by government action impeding access to the structure or premises;

F. Repairs and Maintenance:

1. Ordinary repairs and maintenance may be done on any nonconforming structure or nonconforming portion of a structure.
2. Further, upon order of any official charged with protecting the public safety, any building or part thereof declared to be unsafe by such official may be strengthened or restored to a safe condition.

**SECTION 3:** That Moscow City Code Title 4, Chapter 4 be amended as follows:

**Sec. 4-1. Introduction.**

This section establishes parcel and building standards for developments within all zoning districts. The standards vary depending upon the zone in which the development is located within as well as the building type. All residential and non-residential development must comply with the standards contained within the Bulk and Placement Regulations Table below. General exceptions to parcel and building standards as well as standards of how to measure setback requirements can also be found within this section.

**Sec. 4-2. Bulk and Placement Regulations Table.**

| BULK & PLACEMENT REGULATIONS TABLE                                                                                           |                        |                  |                  |                  |                  |                    |                    |                    |                    |                  |                  |                  |                  |                  |                  |                  |                  |
|---|------------------------|------------------|------------------|------------------|------------------|--------------------|--------------------|--------------------|--------------------|------------------|------------------|------------------|------------------|------------------|------------------|------------------|------------------|
|   | AF                     | FR               | SR               | R-1              | R-2              | R-3                | R-4                | RO                 | NB                 | RTO              | CB               | GB               | MB               | I                | UMC              | U                |                  |
| <b>Minimum Lot Requirements</b>                                                                                              |                        |                  |                  |                  |                  |                    |                    |                    |                    |                  |                  |                  |                  |                  |                  |                  |                  |
| <b>Minimum lot area</b> (expressed in square feet unless otherwise noted, no minimum lot area for non-residential uses)      |                        |                  |                  |                  |                  |                    |                    |                    |                    |                  |                  |                  |                  |                  |                  |                  |                  |
| Single family detached   | 40 acres <sup>13</sup> | 3 acres          | 1 acre           | 9,600            | 7,000            | 6,000              | 5,000 <sup>1</sup> | 5,000 <sup>1</sup> | 5,000 <sup>1</sup> | -                |                  |                  |                  | -                |                  |                  |                  |
| Twinhome   | -                      | -                | -                | -                | -                | 3,250              | 2,250              | 2,250              | 2,250              | -                |                  |                  |                  | -                |                  |                  |                  |
| Townhouse   | -                      | -                | -                | -                | -                | 2,000 <sup>2</sup> | 1,800              | 1,800              | 1,800              | -                |                  |                  |                  | -                |                  |                  |                  |
| Two family dwelling   | -                      | -                | -                | -                | -                | 7,000              | 5,000 <sup>1</sup> | 5,000 <sup>1</sup> | 5,000 <sup>1</sup> | -                |                  |                  |                  | -                |                  |                  |                  |
| Multiple family dwelling   | -                      | -                | -                | -                | -                | -                  | 5,000 <sup>1</sup> | 5,000 <sup>1</sup> | 5,000 <sup>1</sup> | -                |                  |                  |                  | -                |                  |                  |                  |
| <b>Minimum lot width</b> (in feet, no minimum lot width for non-residential uses)                                            |                        |                  |                  |                  |                  |                    |                    |                    |                    |                  |                  |                  |                  |                  |                  |                  |                  |
| Single family detached   | 150                    | 125              | 100              | 80 <sup>3</sup>  | 60 <sup>3</sup>  | 60 <sup>3</sup>    | 50                 | 50                 | 50                 | -                |                  |                  |                  | -                |                  |                  |                  |
| Twinhome   | -                      | -                | -                | -                | -                | 30                 | 25                 | 25                 | 25                 | -                |                  |                  |                  | -                |                  |                  |                  |
| Townhouse   | -                      | -                | -                | -                | -                | 20                 | 18                 | 18                 | 18                 | -                |                  |                  |                  | -                |                  |                  |                  |
| Two family dwelling   | -                      | -                | -                | -                | -                | 60 <sup>3</sup>    | 50                 | 50                 | 50                 | -                |                  |                  |                  | -                |                  |                  |                  |
| Multiple family dwelling   | -                      | -                | -                | -                | -                | -                  | 50                 | 50                 | 50                 | -                |                  |                  |                  | -                |                  |                  |                  |
| <b>Minimum frontage on a public street other than an alley</b> (in feet)                                                     |                        |                  |                  |                  |                  |                    |                    |                    |                    |                  |                  |                  |                  |                  |                  |                  |                  |
| Standard lot   | 40                     | 40               | 40               | 40               | 40               | 40                 | 40                 | 40                 | 40                 | 40               | 40               | 40               | 40               | 40               | 40               | 40               | 40               |
| Lot on cul-de-sac or turnaround                                                                                              | 20                     | 20               | 20               | 20               | 20               | 20                 | 20                 | 20                 | 20                 | 20               | 20               | 20               | 20               | 20               | 20               | 20               | 20               |
| Flag lot   | 20 <sup>15</sup>       | 20 <sup>15</sup> | 20 <sup>15</sup> | 20 <sup>14</sup> | 20 <sup>14</sup> | 20 <sup>14</sup>   | 20 <sup>14</sup>   | 20 <sup>14</sup>   | 20 <sup>14</sup>   | 20 <sup>14</sup> | 20 <sup>14</sup> | 20 <sup>14</sup> | 20 <sup>14</sup> | 20 <sup>14</sup> | 20 <sup>14</sup> | 20 <sup>14</sup> | 20 <sup>14</sup> |
| Twinhome   | -                      | -                | -                | -                | -                | 20                 | 20                 | 20                 | 20                 | -                | 20               | 20               | 20               | -                | 20               | 20               | 20               |
| Townhouse   | -                      | -                | -                | -                | -                | 20                 | 18                 | 18                 | 18                 | -                | 18               | 18               | 18               | -                | 18               | 18               | 18               |
| <b>Minimum Setbacks<sup>9</sup></b> (in feet)                                                                                |                        |                  |                  |                  |                  |                    |                    |                    |                    |                  |                  |                  |                  |                  |                  |                  |                  |
| Front <sup>10</sup>   | 30                     | 25               | 25               | 25               | 20               | 15                 | 15                 | 10                 | 20                 | 25               |                  |                  | 10               | 10               |                  |                  |                  |
| Rear   | 35                     | 30               | 30               | 20               | 20               | 20                 | 20                 | 20                 | 20                 | 20 <sup>4</sup>  |                  |                  |                  |                  |                  |                  |                  |
| Side Yard Minimum   | 35                     | 20               | 20               | 5                | 5                | 5                  | 5 <sup>5/6</sup>   | 5 <sup>5/6</sup>   | 10                 | 20 <sup>4</sup>  |                  |                  |                  |                  |                  |                  |                  |
| Side Yard Combined Minimum                                                                                                   |                        |                  |                  | 15               | 15 <sup>5</sup>  | 15 <sup>5</sup>    | 15 <sup>5/6</sup>  | 15 <sup>5/6</sup>  |                    |                  |                  |                  |                  |                  |                  |                  |                  |
| Street Side   | 20                     | 17               | 17               | 17               | 15               | 13                 | 13                 | 10                 | 10                 | 20               |                  |                  | 10               |                  |                  |                  |                  |
| <b>Exceptions to Minimum Setbacks Listed Above</b>                                                                           |                        |                  |                  |                  |                  |                    |                    |                    |                    |                  |                  |                  |                  |                  |                  |                  |                  |
| Twinhome and Townhouse Exterior Side Setback                                                                                 | -                      | -                | -                | -                | -                | 8                  | 8                  | 8                  | 8                  | -                |                  |                  |                  |                  |                  |                  |                  |
| Garage Door Front Setback (when door faces said street)                                                                      | 20                     | 40               | 40               | 25               | 20               | 20                 | 20                 | 20                 | 20                 | 25               |                  |                  |                  |                  |                  |                  |                  |
| Garage Door Street-Side Setback (when door faces said street)                                                                | 20                     | 20               | 20               | 20               | 20               | 20                 | 20                 | 20                 | 20                 | 20               |                  |                  |                  |                  |                  |                  |                  |
| Accessory Structure Side & Rear Setback (detached, 200 sq ft or less) <sup>11</sup>                                          | 0                      | 0                | 0                | 0                | 0                | 0                  | 0                  | 0                  | 0                  | 0                |                  |                  |                  |                  |                  |                  |                  |
| Accessory Structure Rear Setback (detached, greater than 200 sq ft) <sup>12</sup>                                            | 5                      | 5                | 5                | 5                | 5                | 5                  | 5                  | 5                  | 5                  | 5                |                  |                  |                  |                  |                  |                  |                  |
| <b>Common Open Space</b> (minimum 400 square feet per lot or as required below, whichever is greater, residential uses only) |                        |                  |                  |                  |                  |                    |                    |                    |                    |                  |                  |                  |                  |                  |                  |                  |                  |
|   |                        |                  |                  |                  |                  |                    | 75/du              | 75/du              | 75/du              |                  |                  | 75/du            | 75/du            |                  |                  |                  |                  |
|   | AF                     | FR               | SR               | R-1              | R-2              | R-3                | R-4                | RO                 | NB                 | RTO              | CB               | GB               | MB               | I                | UMC              | U                |                  |
| <b>Maximum Building Height<sup>8</sup></b> (in feet)                                                                         |                        |                  |                  |                  |                  |                    |                    |                    |                    |                  |                  |                  |                  |                  |                  |                  |                  |
| Principal Structure   | 35                     | 35               | 35               | 35               | 35               | 35                 | 40                 | 40                 | 40                 | 65               | 65               | 65               |                  |                  | 65               |                  |                  |
| Accessory Structure (detached, GREATER than 200 sq ft, and encroaching into required rear yard setback for the parcel)       |                        |                  |                  |                  |                  |                    |                    |                    |                    |                  |                  |                  |                  |                  |                  |                  |                  |
| Building Height   | 35                     | 35               | 35               | 35               | 35               | 35                 | 40                 | 40                 | 40                 | 65               | 65               | 65               |                  |                  |                  |                  |                  |
| Wall Height <sup>7</sup>   | 14                     | 14               | 14               | 14               | 14               | 14                 | 14                 | 14                 | 14                 | -                | -                |                  |                  |                  |                  |                  |                  |
| Accessory Structure (detached, 200 sq ft OR LESS, and encroaching into principal structure side or rear yard setbacks)       |                        |                  |                  |                  |                  |                    |                    |                    |                    |                  |                  |                  |                  |                  |                  |                  |                  |
| Building Height   | 12                     | 12               | 12               | 12               | 12               | 12                 | 12                 | 12                 | 12                 | 12               | -                | -                |                  |                  |                  |                  |                  |

| Notes   |
|---|
| where space is blank there is no minimum/maximum requirement, " - " = not applicable, use not permitted in that zone   |
| du = dwelling unit   |
| <sup>1</sup> Or 800 square feet per dwelling, whichever is greater   |
| <sup>2</sup> Average net density of a townhouse development shall not be more than fourteen and one-half (14.5) units per acre   |
| <sup>3</sup> Minimum lot width for lots that have rear alley access is reduced by 10 feet   |
| <sup>4</sup> Or equal to the height of the building, whichever is greater, when adjacent to R-1, R-2, R-3, or R-4 Zones   |
| <sup>5</sup> Side yard combined minimum of 15 feet only applies to lots 55 feet or more in width   |
| <sup>6</sup> Minimum side yard setback for multiple family developments on lots greater than 20,000 square feet shall be no less than 10 feet   |
| <sup>7</sup> Dormers may be allowed to exceed 14 feet provided they do not occupy more than fifty percent (50%) of the length of the wall, each wall measured separately   |
| <sup>8</sup> Building height is defined in Section 4-1-6 of this Code. <u>For the exceedance of maximum building height for non-residential structures in certain zones, refer to Section 4-3-4. Height limitations do not apply to spires, belfries, cupolas, antennas, water tanks, ventilators, chimneys, solar panels, or other appurtenances usually required to be placed above the roof level and not intended for human occupancy.</u>   |
| <sup>9</sup> Minimum setbacks as specified on this table are for building walls. For permitted projections into minimum setback areas, refer to Section 4-5-4(C) of this Code   |
| <sup>10</sup> Where established front setbacks are less than the minimum required for such Zone, refer to Section 4-5-4(E) of this Code for an alternate front setback requirement   |
| <sup>11</sup> Roof drainage must be contained on-site   |
| <sup>12</sup> The accessory structure shall not occupy more than fifty percent (50%) of the area of the required rear yard for the parcel   |
| <sup>13</sup> Exception to minimum forty (40) acre lot size: No more than one (1) parcel of land less than forty (40) acres may be divided from an existing parcel of forty (40) acres or more in the AF zoning district (a 1/4-1/4 section or full Government Lot shall be treated as a forty (40) acre parcel for the purposes of this Zoning Code). The small parcel shall be at least one (1) acre in area and must be registered with the Office of the Latah County Clerk and the City Community Development Department. Such exceptions must be reviewed and approved by the Council and the Board of Latah County Commissioners. |
| <sup>14</sup> <u>The flagpole portion of flag lots shall not exceed one hundred fifty feet (150') in length and shall not be less than twenty feet (20') in width at any point.</u>   |
| <sup>15</sup> <u>Access may be provided by a permanent access easement of no less than twenty feet (20') in width at any point and may be greater than one hundred fifty feet (150') in length as long as sufficient Fire Department access is provided.</u>   |

### **Sec. 4-3. Traditional Subdivision Option**

- A. Purpose.** This section is intended to allow for a subdivision development option that encourages a traditional neighborhood development pattern which is characterized by smaller lot sizes, a mixture of housing types, neighborhood open space, and a gridded street system with alleys that is pedestrian oriented.
- B. Application.** The use of this section is optional and allows for an alternative to conventional subdivision development. Applications for traditional subdivisions shall follow the same process as outlined in M.C.C. 12-1-3 of this code. The use of this section supersedes minimum lot area, lot width, setbacks, and maximum building height requirements found within Section 4-2 of this Code, but all other City standards still apply.
- C. Common Open Space.**
- 1. General.** The amount of open space required as part of a traditional subdivision is stated within the design standards table in Section 4 below and depends on the zoning district which the property is located within. The Parks and Recreation Commission shall make a recommendation to City Council on the suitability of an area of land proposed for open space dedication. When determining the suitability of land proposed to be dedicated, the following standards should be taken into consideration. In the case of unique circumstances that require deviation from these standards, the Council shall have the authority to approve such deviations.
  - 2. Standards.** Land proposed for common open space should:
    - a. Meet functional parkland dedication requirements of Section 1-5-6.**
    - b. Be dedicated to the public and managed by the City of Moscow.**
    - c. Be located in one contiguous area unless determined to be more beneficial in multiple locations.**
- D. Traditional Subdivision Development Standards.**
- 1. Streets.** Traditional subdivisions shall utilize a network of streets and alleys that form an interconnected grid pattern. Cul-de-sacs, or other dead-end street configurations, shall only be allowed in limited situations where the street cannot be continued or extended due to

extreme topography, existing development, or a natural or manmade physical barrier that precludes such street extension.

2. Lots. Building lots shall be designed for vehicular access to the rear of the lots via alley access to allow the front building wall of dwellings to be located closer to the street in order to reinforce traditional neighborhood design and maintain a pedestrian-oriented environment. Alleys shall serve all building lots unless special circumstances exist which preclude access such alley extension.

3. Bulk and Dimensional Standards.

DRAFT

| TRADITIONAL SUBDIVISION   |       |       |       |       |       |
|---|-------|-------|-------|-------|-------|
|   | R-1   | R-2   | R-3   | R-4   | RO    |
| <b>Minimum development size (in acres)</b>   |       |       |       |       |       |
|   | 5     | 5     | 5     | 5     | 5     |
| <b>Minimum lot area (in square feet)</b>   |       |       |       |       |       |
| Single family detached   | 5,500 | 5,000 | 4,000 | 2,500 | 2,500 |
| Twinhome   | -     | -     | 3,250 | 2,250 | 2,250 |
| Townhouse   | -     | -     | 2,000 | 1,800 | 1,800 |
| <b>Minimum lot width (in feet)</b>   |       |       |       |       |       |
| Single family detached   | 50    | 45    | 40    | 40    | 40    |
| Twinhome   | -     | -     | 30    | 25    | 25    |
| Townhouse   | -     | -     | 20    | 18    | 18    |
| <b>Minimum Setbacks<sup>2</sup> (in feet)</b>   |       |       |       |       |       |
| Front <sup>3</sup>   | 10    | 10    | 10    | 10    | 10    |
| Rear   | 20    | 20    | 20    | 20    | 20    |
| Side Yard Minimum   | 5     | 5     | 5     | 5     | 5     |
| Street Side   | 10    | 10    | 10    | 10    | 10    |
| <b>Common Open Space</b>   |       |       |       |       |       |
|   | 9%    | 11%   | 12%   | 14%   | 14%   |
| <b>Effective Maximum Net Density (units per acre)</b>   |       |       |       |       |       |
|   | 7.9   | 8.7   | 21.7  | 24.2  | 24.2  |
| <b>Maximum Building Height<sup>1</sup> (in feet)</b>   |       |       |       |       |       |
|   | 35    | 35    | 35    | 40    | 40    |
| <b>Notes</b>   |       |       |       |       |       |
| where space is blank there is no minimum/maximum requirement, " - " = not applicable, use   |       |       |       |       |       |
| du = dwelling unit   |       |       |       |       |       |
| <sup>1</sup> Building height is defined in Section 4-1-6 of this Code. For the exceedance of maximum building height for non-residential structures in certain zones, refer to Section 4-3-4. Height limitations do not apply to spires, belfries, cupolas, antennas, water tanks, ventilators, chimneys, solar panels, or other appurtenances usually required to be placed above the roof level and not intended for human occupancy. |       |       |       |       |       |
| <sup>2</sup> Minimum setbacks as specified on this table are for building walls. For permitted projections into minimum setback areas, refer to Section 4-5-4(C) of this Code   |       |       |       |       |       |
| <sup>3</sup> Where established front setbacks are less than the minimum required for such Zone, refer to Section 4-5-4(E) of this Code for an alternate front setback   |       |       |       |       |       |

#### **Sec. 4-4. Conservation Subdivision Option**

- A. Purpose. This section is intended to allow for a subdivision development option that allows and encourages subdivision development at a higher density, while preserving sensitive areas such as floodplains, steep slopes, wetlands, critical habitat, natural areas, as well as general open space.
- B. Application. The use of this section is optional and allows for an alternative to conventional subdivision development. Applications for cluster subdivisions shall follow the same process as outlined in Section 1-3 of this code. The use of this section supersedes minimum lot area, lot width, setbacks, and maximum building height requirements found within M.C.C. 4-4-2, but all other City standards still apply.
- C. Common Open Space.
1. General. The amount of open space required as part of a conservation subdivision is stated within the design standards table in Section 4 below and depends on the zoning district which the property is located within. The Parks and Recreation Commission shall make a recommendation to City Council on the suitability of an area of land proposed for open space dedication. When determining the suitability of land proposed to be dedicated, the following standards should be taken into consideration. In the case of unique circumstances that require deviation from these standards, the Council shall have the authority to approve such deviations.
  2. Standards. Land proposed for common open space should:
    - a. Meet functional parkland dedication requirements of Section 1-5-6.
    - b. Be dedicated to the public and managed by the City of Moscow.
    - c. Be located in one contiguous area unless determined to be more beneficial in multiple locations.
    - d. Prioritize preservation of important natural areas such as agricultural land, floodplains, wetlands, steep slopes, wildlife habitat, riparian area, or other natural features. However, in the event that there are no natural areas identified upon the property, the utilization of the conservation subdivision for preservation of open space in accordance with the design standards table may still be permitted.
- D. Bulk and Dimensional Standards.

| CONSERVATION SUBDIVISION   |        |       |       |       |       |       |
|---|--------|-------|-------|-------|-------|-------|
|   | SR     | R-1   | R-2   | R-3   | R-4   | RO    |
| <b>Minimum development size (in acres)</b>   |        |       |       |       |       |       |
|   | 5      | 5     | 5     | 5     | 5     | 5     |
| <b>Minimum lot area (in square feet)</b>   |        |       |       |       |       |       |
| Single family detached   | 22,000 | 6,500 | 5,000 | 4,000 | 2,500 | 2,500 |
| Twinhome   | -      | -     | -     | 3,250 | 2,250 | 2,250 |
| Townhouse   | -      | -     | -     | 2,000 | 1,800 | 1,800 |
| <b>Minimum lot width (in feet)</b>   |        |       |       |       |       |       |
| Single family detached   | 70     | 50    | 45    | 40    | 30    | 30    |
| Twinhome   | -      | -     | -     | 30    | 25    | 25    |
| Townhouse   | -      | -     | -     | 20    | 18    | 18    |
| <b>Minimum Setbacks<sup>2</sup> (in feet)</b>   |        |       |       |       |       |       |
| Front <sup>3</sup>   | 20     | 15    | 15    | 10    | 10    | 10    |
| Rear   | 20     | 15    | 15    | 10    | 10    | 10    |
| Side Yard Minimum   | 10     | 5     | 5     | 5     | 5     | 5     |
| Street Side   | 15     | 15    | 15    | 10    | 10    | 10    |
| <b>Common Open Space</b>   |        |       |       |       |       |       |
|   | 10%    | 12%   | 14%   | 16%   | 18%   | 18%   |
| <b>Effective Maximum Net Density (units per acre)</b>   |        |       |       |       |       |       |
|   | 1.98   | 6.7   | 8.7   | 21.7  | 24.2  | 24.2  |
| <b>Maximum Building Height<sup>1</sup> (in feet)</b>   |        |       |       |       |       |       |
|   | 35     | 35    | 35    | 35    | 40    | 40    |
| <b>Notes</b>   |        |       |       |       |       |       |
| where space is blank there is no minimum/maximum requirement, " - " = not applicable, use not permitted in that zone   |        |       |       |       |       |       |
| du = dwelling unit   |        |       |       |       |       |       |
| <sup>1</sup> Building height is defined in Section 4-1-6 of this Code. For the exceedance of maximum building height for non-residential structures in certain zones, refer to Section 4-3-4. Height limitations do not apply to spires, belfries, cupolas, antennas, water tanks, ventilators, chimneys, solar panels, or other appurtenances usually required to be placed above the roof level and not intended for human occupancy. |        |       |       |       |       |       |
| <sup>2</sup> Minimum setbacks as specified on this table are for building walls. For permitted projections into minimum setback areas, refer to Section 4-5-4(C) of this Code   |        |       |       |       |       |       |
| <sup>3</sup> Where established front setbacks are less than the minimum required for such Zone, refer to Section 4-5-4(E) of this Code for an alternate front setback requirement   |        |       |       |       |       |       |

### **Sec. 4-3. — Exceptions to Height Regulations.**

~~The height limitations contained in the district regulations do not apply to spires, belfries, cupolas, antennas, water tanks, ventilators, chimneys, solar panels, or other appurtenances usually required to be placed above the roof level and not intended for human occupancy.~~

**Sec. 4-45. Setbacks.**

- A. Definition. A setback is the distance that buildings or uses must be removed from their property lines. Every lot typically has front, rear, and side setbacks that are determined by the underlying zoning district and the building type upon the lot.
- B. Setbacks Measurement. Setbacks are measured from the property line unless otherwise indicated. When measuring front and street side yard setbacks for lots that abut a Local Residential Street, as designated upon the Thoroughfare Plan within the City's Comprehensive Plan, the front and street side setbacks shall be measured from the building lot side of the public sidewalk to the nearest point of the wall of the main building on the lot, as shown in Figure 1 below. In such cases where sidewalks do not exist in front or street side of a building lot, the Zoning Administrator shall determine the point of measurement based upon the location of adjacent principal structures, the likelihood of future sidewalk installation, and the anticipated location of such future sidewalk.
- C. Permitted Projections into Required Setbacks. Architectural features that do not provide indoor floor space, including eaves, bay windows, decks, carports, and unwallled porches, may project up to twenty-four inches (24") into required side yards and up to forty-eight inches (48") into required front, street side and rear yards.
- D. Exceptions to Required Setbacks: Structures of thirty inches (30") or less in height from grade to the top of the structure are exempt from setback requirements. Deck railings are not to be included when measuring the height of structures for the purposes of this setback exemption so long as they do not exceed forty-two inches (42") in height and where the rails and material constitute not more than seventy percent (70%) of the railing area.
- E. Alternate Front Setback Requirement. In any zoning district where established front yards are less than the minimum required front yard for such district, the Zoning Administrator may grant modifications to the front yard setback of new principal buildings on the subject property provided:
  - 1. The minimum front yard setback is at least equal to the average setback of the principal buildings located on the lots abutting said subject property; or
  - 2. Sixty percent (60%) or more of the principal buildings, within a numbered block on the same side of the street as the subject property, are set back less than the required zoning front yard setback; the average setback of the existing nonconforming structures may be used to establish the minimum front yard of all properties fronting on that side of the street.
- F. Setbacks for Flag Lots. The setback requirements for flag lots are determined by the underlying zoning district the lot is within. The front setback requirement shall be measured by drawing a radius of the front setback distance from the center of the flagpole portion of the lot where it enters the main portion of the lot as shown in Figure 2 below.

(Ord. 2015-01, 01/20/2015)

FIGURE 1


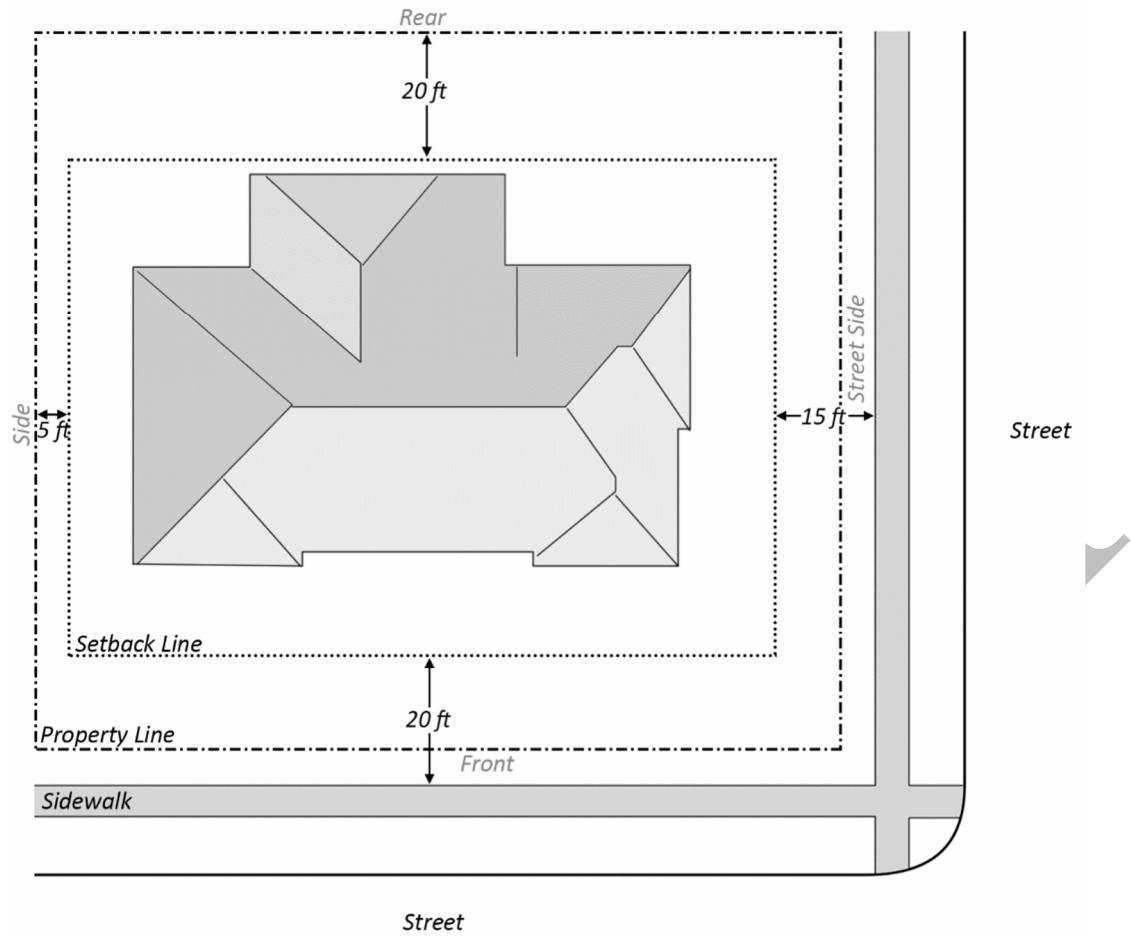


FIGURE 2

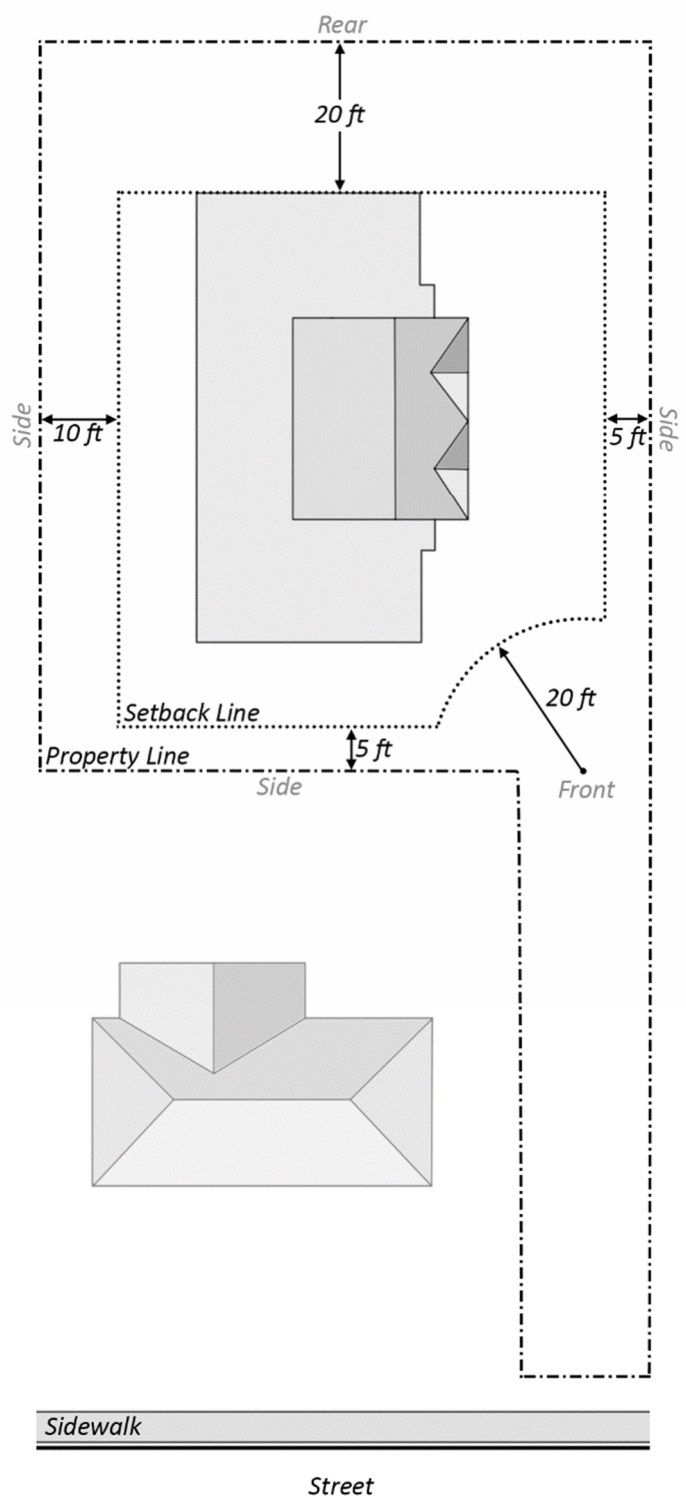

**Sec. 4-5. — Access to Lots and Buildings.**

— Except as provided below, every lot shall abut a public street right-of-way (other than an alley) for a minimum distance of forty feet (40').

- 1. Lots on cul-de-sacs and vehicle turnarounds shall abut a public street right-of-way for a minimum distance of twenty feet (20').
- 2. Approved flag lots shall abut a public street right-of-way for a minimum distance of twenty feet (20'), and the flagpole portion of flag lots shall not exceed one hundred fifty feet (150') in length and shall not be less than twenty feet (20') in width at any point.
- 3. Approved twinhome lots shall abut a public street right-of-way for a minimum distance of twenty feet (20'). Approved townhouse lots shall abut a public street right-of-way for a minimum distance equal to the minimum lot width of the applicable Zoning District.
- 4. Legal lots of record that have been approved by the City Council prior to the adoption of this Zoning Code and which do not abut a public street right-of-way shall be excepted from this requirement where sufficient permanent legal access is available (via public right-of-way, private access easement, or other legal means) to provide safe and convenient access for servicing, fire protection, and required off-street parking.
- 5. Lots within the Agriculture/Forestry (AF), Farm Ranch (FR), and Suburban Residential (SR) Zoning Districts where access is provided by a permanent access easement of no less than twenty feet (20') in width at any point.
- 6. Flag poles and access easements within the Agriculture/Forestry (AF), Farm Ranch (FR), and Suburban Residential (SR) Zoning Districts may be greater than one hundred fifty feet (150') in length as long as sufficient Fire Department access is provided. —

**SECTION 4:** That Moscow City Code Title 4, Chapter 12 be inserted as follows:

**Sec. 12-1 Lot Line Adjustments.**

- A. General. Lot line adjustments provide for a change in the location, configuration or alignment of a lot line or lot lines common between two (2) or more lots and do not create an additional lot or lots.
- B. City Approval Required. City approval must be obtained prior to the conveyance of land for the intended purpose of changing the location, configuration or alignment of a lot line or lot lines common between two (2) or more lots. Such City review and approval provides the opportunity to ensure that any such lot line adjustments are in accordance with applicable City Code requirements and will not create any violations to required lot area, width, yards and other provisions of this Code.
- C. Submittal. Requests for lot line adjustments shall be submitted to the Zoning Administrator. Such request shall include one (1) paper copy along with one digital copy (in PDF format) of a preliminary lot line adjustment plan drawn to an engineer's scale not smaller than one inch equals fifty feet (1"= 50') and not larger than one inch equals twenty feet (1"= 20') and shall include existing plat and tax parcel numbers and ownership information for the subject properties. Plan shall clearly and accurately depict all existing and proposed lot line configurations, including dimensions and lot areas and shall include a north arrow and depiction of any easement or right-of-way within or adjacent to the subject land. Where the

subject lots contain private improvements, including but not limited to buildings, structures, driveways, sidewalks, fences, or walls, etc. or is adjacent to any improved public right-of-way, such improvements shall be clearly and accurately depicted on a separate site plan of the same scale and dimension. Any proposal or requirement to grant or adjust any easement(s) to accommodate any private or public improvements or access resulting from the proposal shall be clearly depicted on the lot line adjustment plan.

- D. Review. Upon receipt of a lot line adjustment request, the Zoning Administrator shall forward the request to the City Engineer, Fire Marshal, and Building Official for review and comment. After consideration of all comments received, the Zoning Administrator may approve the proposed lot line adjustment as requested, approve with conditions or required revisions, or deny the proposed lot line adjustment. Upon determination of decision, the Zoning Administrator shall mail notice of the decision to the applicant. Such notice shall provide a summary of the Administrator's decision and the process and deadline for submission of an appeal.
- E. Appeal. The applicant may appeal the Zoning Administrator's decision to the City Council within fifteen (15) days of the date of notice of the Zoning Administrator's decision. Such appeals shall be processed in accordance with this Code.

### **Sec. 12-2 Lot Divisions.**

- A. General. Lot Divisions provide for the division of a parcel land or a platted lot to create no more than four (4) additional lots for sale, use or development. The division of property where the proposed division requires the extension of a public street right-of-way shall be processed as a subdivision in accordance with Section 1-3 of this Code. Minor right-of-way dedications such as the dedication of additional property to accommodate the widening of the public street in accordance with adopted street standards shall not be considered the extension of a public street right-of-way for the purposes of this Section. Conveyance or acquisition of land resulting from legal condemnation procedures or acquisition of street rights-of-way by a public agency shall not be deemed lot division for purposes of this Code.
- B. City Approval Required. City approval must be obtained prior to the conveyance of land for the intended purpose of creating a new building lot, and no such new lot shall be eligible for a building permit until such City approval has been obtained.
- C. Submittal. Requests for lot divisions shall be submitted to the Zoning Administrator. Such request shall include one (1) paper copy along with one digital copy (in PDF format) of a preliminary lot division plan drawn to an engineer's scale not smaller than one inch equals fifty feet (1"= 50') and not larger than one inch equals twenty feet (1" = 20') and shall include existing plat and tax parcel numbers and property ownership for the subject property. Plan shall clearly and accurately depict all existing and proposed lot line configurations, including dimensions and lot areas, and shall include a north arrow and depiction of any easement or right-of-way within or adjacent to the subject land. Where the subject land contains private improvements, including but not limited to buildings, structures, driveways, sidewalks, fences, or walls, etc. or is adjacent to any improved public right-of-way, such improvements shall be clearly and accurately depicted on a separate site plan of the same scale and dimension. Any proposal or requirement to grant or to adjust any easement(s) to accommodate any private or public improvements or access resulting from the proposal shall be clearly depicted on the preliminary lot division plan.

- D. Review. Upon receipt of a preliminary lot division request, the Zoning Administrator shall forward the request to the City Engineer, Fire Marshall and Building Official for review and comment. Notice of the proposed request shall also be mailed to property owners within six hundred feet (600') of the subject property. Such notice shall provide fifteen (15) days for the submission of written comments upon the proposed lot division.
- E. Preliminary Approval. After consideration of all comments received, the Zoning Administrator may approve the proposed lot division as requested, approve with conditions or required revisions, or deny the proposed lot division. Upon determination of decision, the Zoning Administrator shall mail notice of the lot division decision to the applicant and all property owners within six hundred feet (600') of the subject property. Such notice shall provide a summary of the Administrator's decision and the process and deadline for submission of an appeal.
- F. Appeals. Any affected party may appeal the Zoning Administrator's decision to the City Council within fifteen (15) days of the date of notice of the Zoning Administrator's decision. Such appeals shall be processed in accordance with this Code.
- G. Final Approval. The Zoning Administrator's decision shall not be final until the expiration of the preliminary lot division appeal period and the submission of a Record of Survey map based upon a land survey of the subject property and drawn by a professional surveyor or engineer licensed to conduct such work in the State of Idaho drawn to an engineer's scale not smaller than one inch equals fifty feet (1" = 50') and not larger than one inch equals twenty feet (1" = 20') and prepared and recorded in accordance with Idaho Code Title 55, Chapter 19. Such Record of Survey shall depict the new boundary lines and location of property boundary monuments in accordance with the approved preliminary lot division and any conditions of approval. Upon review of the Record of Survey, and determination of conformance and/or completion of any required conditions of approval, the Zoning Administrator shall issue a letter of final approval and the new lot shall be eligible for a building permit.

### Sec. 12-3 Subdivisions.

- A. General. Subdivisions are the division of land that results in the creation of more than four (4) additional lots for sale, use or development, or any division that includes the extension of a public street right-of-way.
- B. City Approval Required. No subdivision plat shall be recorded, or offered for record, nor shall any land be offered for sale with reference to such plat, until the said plat has been approved in writing by the City Council, which shall ascertain, before approving it, that the said plat has satisfied all of the requirements of this Code.
- C. Subdivision Parkland Dedication Required. All subdivisions administered and approved under this Code shall include lands dedicated, or fee paid in lieu subject to City approval, to the City in accordance with this Code so that adequate sites for public parks may be properly located and preserved as the City develops, and in order that the cost of providing additional public parkland may be equitably apportioned on the basis of the additional need created by the individual development.
- D. Subdivision Public Improvements Required.
1. Requirements of this Code are authorized by Article XII, Section 2 of the Idaho Constitution; Title 50, Chapter 13 of the Idaho Code; Title 67, Chapter 65 of the Idaho Code

and by any and all other delegation of State authority relevant to this Code, as amended or subsequently codified.

2. Standards for subdivisions required by this Code are imposed pursuant to authority in Idaho Code Section 67-6518, as amended or subsequently codified.

3. No public improvement(s) required by this Code pursuant to Idaho Code Section 67-6513 shall be greater than necessary to mitigate the effects of such subdivision development on the ability of the City to deliver services without compromising quality of service delivery or imposing substantial additional costs upon City residents to accommodate the proposed subdivision, at the time of the application for subdivision development. Such improvements may include the extension of streets, sidewalks, utilities or similar improvements outside the subject property where such improvements are deemed necessary to maintain the quality of service delivery to the proposed subdivision without imposing substantial additional cost upon City residents.

4. All costs of public improvements required by this Code shall be borne by the owner or subdivider, unless oversize costs are appropriate and applicable due to anticipated City growth, as determined by the City Engineer. When determining whether oversize costs are appropriate and applicable, the City Engineer shall take into consideration present and anticipated community needs and any relevant plans and policies adopted by the City.

5. No permits shall be issued by the City for the construction of any building or other improvement requiring a permit, upon any land for which a plat is required by this Code unless and until the requirements hereof have been fully met.

E. Preliminary Plat Submittal. Every subdivision applicant shall conduct a pre-application conference and neighborhood meeting in accordance with this Code. Subdivision applications shall include one (1) digital copy in AutoCAD dwg file format and one (1) digital copy in PDF file format of the preliminary plat drawings, three (3) twenty four inch by thirty six inch (24" x 36") paper copies of the preliminary plat and associated grading plan drawn to an appropriate engineering scale of an even ten foot increment no smaller than one inch equals fifty feet (1" = 50') and no larger than one inch equals one hundred feet (1" = 100'). The grading plan shall show clearly labeled existing and proposed contour lines of a five foot (5') or lesser contour interval. The content of the preliminary plat drawing shall including the following elements and comply with the Subdivision Design Standards of this Code.

1. Plat name and the name of any subdivision being replatted;

2. Name, mailing address, and phone number of the land owner;

3. Name, mailing address, phone number and signed stamp of the registered land surveyor preparing the plat;

4. Metes and bounds legal description of property to be platted;

5. Plat location by section, township, and range;

6. Plat preparation date;

7. North arrow and drawing scale;

8. Vicinity map showing location of proposed plat in relation to surrounding neighborhoods or larger area;

9. Gross acreage contained within the plat boundary;

10. Existing and proposed topography of the land indicated by clearly labeled contours at five (5') feet intervals or less, except where a slope is in excess of fifty percent (50%), then the interval may be ten (10') feet. All elevation data shall be based on current City of Moscow datum. Topography data shall extend a minimum of fifty (50') feet outside the plat boundary;

11. Boundary lines of the preliminary plat;
  12. City limits lines, if applicable;
  13. Section lines and section corners used to locate the plat;
  14. Ownership of all unplatted adjacent lands;
  15. Names of any and all adjacent plats;
  16. All adjacent property and right-of-way lines which intersect with or are shared in common with the preliminary plat boundary;
  17. Proposed lot, block, street, and alley layout, labeled and dimensioned, and including street names, right-of-way widths, and lot sizes;
  18. All existing and proposed easements both on and immediately adjacent to the preliminary plat;
  19. Location, width, and names of existing or prior platted and proposed streets, alleys, railroad, or utility rights-of-way or easements, parks or other public spaces, pedestrian walkways, and existing permanent structures to be retained within and adjacent to the proposed plat. (In a replat, the original lots, blocks, streets, and easements shall be shown in dotted lines in scale with the proposed replat);
  20. Net acreage of preliminary plat, exclusive of dedicated right-of-way or other public lands;
  21. Any proposed dedicated parkland;
  22. Location and boundaries of stormwater detention and treatment tract(s);
  23. Lot and block numbering;
  24. Existing and proposed zoning district(s) and any related zoning district boundary lines;
  25. Datum used to determine ground elevations;
  26. Location of any flood way and/or flood plain boundaries;
  27. Location and boundary lines of any delineated wetlands, lake, pond, or other significant natural resource land feature;
  28. Existing tax assessor parcel number(s) within the preliminary plat boundary;
  29. Existing and proposed water and sewer lines and utilities on, under, or over the land showing approximate size, grades, and locations; and
  30. Location of all ditches, culverts, catch basins, and other parts of the preliminary design for the control of surface water drainage.
- F. Preliminary Plat Review. Upon receipt of a preliminary plat application, the Zoning Administrator shall distribute copies of the preliminary plat to the City Engineer, Parks and Recreation Director, and Fire Marshal for review, comment or recommendation. Upon determination that the application is complete, the subdivision request shall be scheduled and noticed for public hearing as a Type 2 Quasi-Judicial Hearing, before the Planning and Zoning Commission and City Council pursuant to this Code.
- G. Relevant Criteria and Standards. Approval or denial of preliminary plats shall be based upon the following criteria:
1. The proposed subdivision is in conformance with all applicable City Code requirements;
  2. The proposed subdivision is in general conformance with the Comprehensive Plan;
  3. Public Services and utilities are available or can be made available and are adequate to accommodate the proposed subdivision; and
  4. The proposed subdivision will not be detrimental to the public health, safety, or general welfare.
- H. Subdivision Phasing. Subdivision development may be phased subject to City approval. Such approval shall be made in consideration of required development access, access to proposed

public parks and other facilities, and other similar considerations. Phasing plans approved as part of the subdivision approval shall not be modified without prior City Council approval.

- I. Preliminary Plat Approval. Approval of the preliminary plat shall be valid for a period of twelve (12) months from the date of approval of the preliminary plat by the City Council. Before the expiration of the initial twelve (12) month period after approval, the applicant may request of the Council a one- (1) time extension of the preliminary plat approval for an additional period not to exceed six (6) months (i.e., for a total time period not to exceed eighteen (18) months from the date of the City Council preliminary plat approval).
- J. Final Plat Submittal. Final subdivision applications shall include one digital copy in AutoCAD dwg format and one digital copy in PDF format and three (3) eighteen inch by twenty seven inch (18" x 27") paper copies of the final plat and drawn to a scale of no less than one inch equals one hundred feet (1" = 100'). The final plat shall be drawn to such a scale and contain lettering of such size as to insure the clarity of all lines, bearings, dimensions and all other text and symbols. The final plat shall be in accordance with any conditions of preliminary plat approval, comply with all provisions of Idaho State Code Title 50, Chapter 13, and the Subdivision Design Standards of this Code, and shall include the following:
  1. The title under which the subdivision is to be recorded, including the County, State, Section and Township and Range in which the subdivision is located. The name and title of the subdivision shall not duplicate the name of any existing subdivision in Moscow or the surrounding area.
  2. The name and certification of the surveyor preparing the plat to the accuracy of the field survey and plat and that all work was done under their direct supervision. The surveyor shall in every case have a valid certificate of registration with the Idaho Board of Registration of Professional Engineers and Professional Land Surveyors.
  3. A description of the boundary of the subdivision in bearings and distances with a certification by the property owner or owners verifying ownership and dedicating all rights-of-way and any other appropriate sites and easements for public use.
  4. Date, north point, scale.
  5. Certification of approval by the City of Moscow Planning and Zoning Commission, including approval date.
  6. Certification of approval of the plat and acceptance of the dedications by the Moscow City Council, including approval date, and approval of connection to City public water system.
  7. Certification shall be signed by the Mayor and attested by the City Clerk.
  8. Certification of approval by the City Engineer.
  9. Certification of approval by the County Surveyor.
  10. Certification of filing by the County Recorder.
  11. Certification of satisfaction of the sanitary restrictions, to be endorsed by the county recorder at the time of filing, of subsequent thereto, when the sanitary restrictions shall have been satisfied.
  12. Certification of approval by the Latah County Treasurer.
  13. Initial point and tie to at least two (2) government corners. If any portion of the plat boundary is congruent with, parallel with, adjoining, adjacent to, or including a section line, quarter section line, or quarter quarter section line, ties to said section lines and corners shall be shown by bearing and distance, along with bearings and distances between the corners.
  14. Bearing reference based on nearest section line.

15. Boundary of subdivision shown in bold lines with bearings, distances, and curve data for each segment in concurrence with the legal description.
16. Adjacent plats showing subdivision name, lots, blocks, streets, easements, pathways, and all pertinent information including widths and names of abutting streets and alleys, recording numbers, dimensions and labels. Adjoining unplatted property shall be labeled "Unplatted" and show the name of the owner.
17. Show exact location, widths, exact length and bearing of the center lines of all streets, alleys, pedestrian walkways, and easements with centerlines shown for streets and alleys. Include names of all streets.
18. Location and description of all monuments. City of Moscow standard street monuments shall be placed along street centerlines at all intersections, angle points, points of curvature, and points of tangency created by the plat. Street monuments may be placed at the point of intersection ("PI") of curves in lieu of placement at the "PC" and "PT" if the point falls within the street surface, and at the discretion of the City Engineer.
19. Lots, Blocks, and other tracts or parcels. Blocks shall be numbered consecutively throughout the subdivision and shall not be divided by streets. Blocks may be divided by alleys. Lots shall be numbered consecutively throughout each block.
20. All lots, tracts, parcels, or other areas created by the plat shall show all bearings, distances, curve data, and areas. Lot areas shall be shown in square feet for all lots less than one acre in size. Areas of lots one acre or larger shall be shown in acres.
21. Dimensions for each segment of all lots, streets, easements, tracts, parcels, and any other element created by the plat. Linear dimensions shall be shown in decimal feet, rounded to the nearest one hundredth of a foot. Angular dimensions shall be shown in degrees, minutes, and seconds rounded to the nearest second. Curves shall include curve data consisting of radius, interior angle, tangent, chord distance, and chord bearing for each curve. Curves may be numbered for inclusion into a curve table to provide clarity to the plat. Short lines may also be numbered for inclusion into a line table if necessary.
22. Street profiles showing continuity to adjoining property shall be required where the contour of the surface warrants such consideration.
- K. Final Plat Review and Approval. Upon receipt of a final plat submittal, the Zoning Administrator shall distribute copies of the final plat to the City Engineer, Parks and Recreation Director, and Fire Marshal for review, comment or recommendation. The final plat shall be reviewed for conformance to the approved preliminary plat, and conditions or modifications required by preliminary plat approval, and for final plat standards of Idaho Code and this Code. Upon determination that the final plat is in conformance with the requirements of this code and any conditions of approval of the preliminary plat, the Zoning Administrator shall schedule consideration of the final plat by the City Council as a regular agenda item.
- L. Duration of Final Plat Approval. The City Council approval of the final plat shall be void unless the original tracing, bearing the endorsements of the City Engineer and the Council, is offered to the Latah County Clerk and Recorder for filing within one hundred eighty (180) days from the date of the City Council's approval. Proof of recordation shall be provided to the City Engineer. Upon written request by the applicant, the City Council may grant a single one hundred eighty (180) day extension if the City Council finds conditions in the area have not significantly changed since the Council's original approval.
- M. Development and Monumentation Agreements. The Mayor shall not sign the approved final plat until the required public improvements are completed and monumentation is set, or

agreements to provide for the completion of said public improvements and monumentation have been entered into in accordance with this Code.

#### **Sec. 12-4 Replatting.**

A. General. Replatting of all or a portion of an existing plat shall be processed as a subdivision plat in accordance with the requirements of this Code.

#### **Sec 12-5 Subdivision Design Standards.**

A. Purpose. The purposes of these Subdivision Design Standards is to promote the public health, safety, and welfare, the goals, objectives and policies of the City's Comprehensive Plan, Parks and Recreation Master Plan, Multimodal Transportation Plan and Comprehensive Utility plans, and to promote the orderly and functional development of lots, neighborhoods, and the community. The standards contained herein are intended to provide efficient circulation through coordinated and connected street, bike and pedestrian path systems, secure adequate infrastructure for streets, emergency services, parks, recreation facilities, and utilities necessary to serve proposed subdivisions. The standards contained herein are also intended to ensure that subdivision development mitigates its impact upon service delivery within the community and does not place an undue financial burden upon the public to provide the public services required by subdivision developments.

B. Applicability. These Subdivision Design Standards shall apply to all subdivision applications received by the City.

#### **Sec. 12-5-1 Subdivision or Development Name.**

A. A.—To facilitate wayfinding and the provision of emergency response services, the name of a subdivision or development shall not be the same or substantially similar to the name of an existing subdivision development, or street, which is located within the City or the Area of City Impact.

#### **Sec. 12-5-2 Street Standards and Access.**

##### **A. Street Standards.**

1. Streets, alleys, sidewalks and pathways shall be constructed in accordance with City of Moscow Street Standards adopted by resolution of the Council. Requirements for public improvements may be less than those specified in the most current City Standard Construction and Specifications and Drawings, subject to approval by the City Engineer and based upon consistency with the nature and status of the existing street along the entire block length and considerate of changes to required City Street Standards since the existing street was constructed.

2. Streetlights shall be installed by the developer at locations designated by the City Engineer.


3. Regulatory, warning, and street name signage (i.e. no parking signs, stop signs, one-way signs, etc.) shall be installed by the developer in a manner consistent with City installation procedures and methodology and in conformance with the approved construction drawings and the current edition of the Manual of Uniform Traffic Control Devices (MUTCD).

4. Horizontal and vertical alignment of City streets shall generally conform to American Association of State Highway and Transportation Officials (AASHTO) standards unless otherwise approved by the City Engineer.

- B. Number of Access Points. Access to subdivisions shall conform to the public street and alley right-of-way standards and shall provide for general traffic circulation, shall support the delivery of City services, and shall meet the requirements of emergency service providers.
1. All residential development shall provide a minimum number of access points as follows:
    - a. Less than 30 dwelling units: 1 access point
    - b. 30 to 100 dwelling units: 2 access points
    - c. More than 100 dwelling units: no less than 3 access points
  2. The number of required access points may be reduced if it is demonstrated to the City Engineer and Council that the access that is provided:
    - a. Is adequate to ensure delivery of City services and emergency response; and
    - b. Provides for safe and efficient traffic circulation.
    - c. The City Engineer may require an increased number of access points if, due to unusual characteristics of a site or adjacent streets, such additional access is necessary to ensure safe and adequate vehicular circulation for the general public, delivery of sanitation services, public school transportation, and emergency response.

**Sec. 12-5-3 Street Layout and Connectivity**

- A. General. Street alignments within subdivisions shall provide for logical and orderly movement of persons and goods within the community, shall provide for the continuation and extension of existing streets, and shall provide a well-connected street system that facilitates navigation, use by all modes of transportation, and delivery of emergency and vehicle-based services.
- B. Street Alignments. All subdivisions shall include the continuation of existing adjacent streets through the proposed subdivision and their projection and continuation to adjacent subdivisions or undivided property. Arterial and collector street alignments shall generally conform to their alignments as shown in the City's adopted Comprehensive Plan and Multimodal Transportation Plan.
- C. Offset Intersections. In all cases where it is feasible, opposing streets shall align at street intersections to provide for safe and efficient use of the roadways. Where site conditions prohibit the proper alignment of street intersections the City Engineer shall determine the necessary street intersection offset distance to protect the safety of the public.
- D. Gated Streets Prohibited. Gated public or private street entryways into residential developments are prohibited.
- E. Street Connectivity.
1. To provide adequate connectivity within a subdivision or planned development, the street network shall have a minimum connectivity index of 1.40, unless specific, unique site conditions prohibit the achievement of such minimum index rating as approved by the City. The connectivity index is defined as the number of street links divided by the number of nodes and link ends. A link is defined as a segment of road between two intersections or from an intersection to a cul-de-sac/stub-out. This includes road segments leading from the adjoining highway network or adjacent development. Nodes are defined as intersections and cul-de-sacs. They do not include the end of a stub-out at the property line or intersection with the adjoining roadway network.

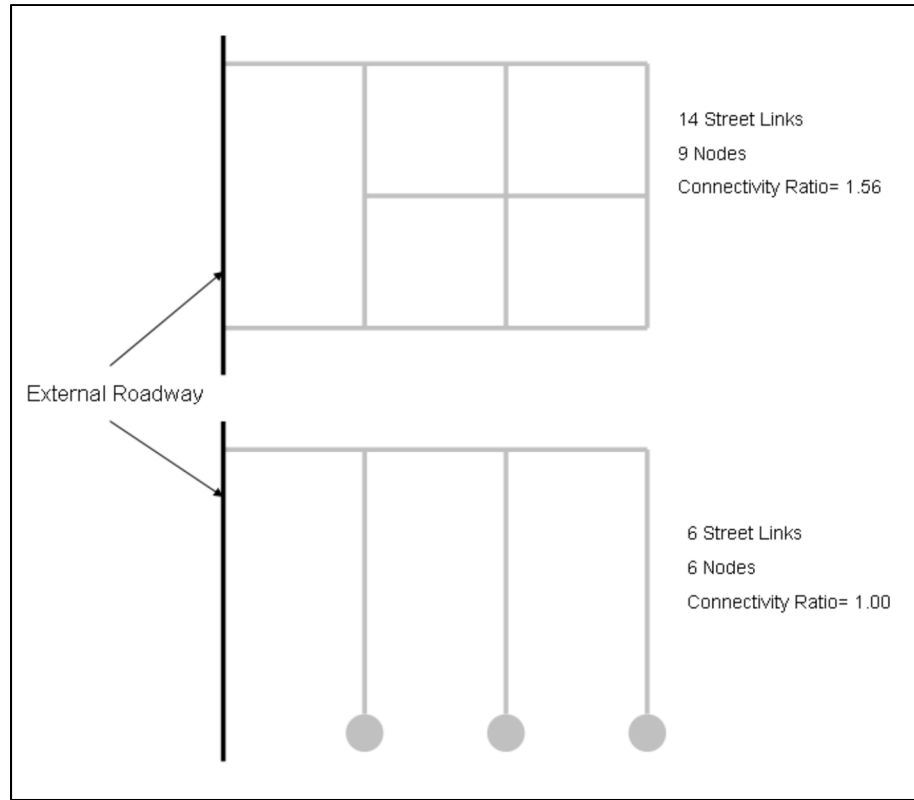

- F. Maximum Block Length. Blocks shall not be longer than six hundred and sixty feet (660'). Longer blocks may be approved by the City where specific, unique conditions such as topography, the street network in the subject area, or other such conditions dictate that a longer block length is necessary and will not adversely impact circulation and street network connectivity. Where block lengths exceed six hundred and sixty feet (660'), pedestrian and bicycle walkway connections shall be provided to mitigate the impact upon pedestrians and cyclists in accordance with this Code. Such pedestrian walkway connections shall be located along desirable pedestrian routes to nearby parks, schools, commercial services and other similar pedestrian destinations in accordance with the standards of this Code, unless specifically waived by the Council.
- G. Cul-de-sac Allowance. Cul-de-sacs, or other dead-end street configurations, shall only be allowed in limited situations where the street cannot be continued or extended due to extreme topography, existing development, or a natural or manmade physical barrier that precludes such street extension.
- H. Maximum Cul-de-sac Length. Streets terminating in a cul-de-sac shall not exceed six hundred and sixty feet (660') in length, measured from the center point of the nearest intersection to the center point of the cul-de-sac. Longer cul-de-sac street lengths may be approved by the City where specific, unique conditions such as topography, the street network in the subject area, or other such conditions dictate that a longer cul-de-sac length is necessary and will not adversely impact circulation and street network connectivity. All cul-de-sacs shall include pedestrian walkways that provide pedestrian connections to adjacent streets and neighborhoods, parks, or other pedestrian routes or destinations unless specifically waived by the Council.

#### **Sec. 12-5-4 Pedestrian Walkways.**

- A. General. Pedestrian walkways may be required within subdivisions where necessary to mitigate long block lengths and in other locations as necessary to provide convenient and direct access to adjacent schools, parks, shopping and employment centers where the existing or proposed street and sidewalk system does not provide such access. In consideration of where such walkways may be required, travel distances shall be compared between existing and proposed public street sidewalk routes and the travel distance of a potential pedestrian walkway. Pedestrian walkways shall generally be required where the pedestrian walkway would reduce the average travel distance of pedestrians by more than fifty percent (50%) or where otherwise required by the Council to mitigate potential safety hazards.
- B. Pedestrian Walkway Standards. Public pedestrian walkways shall be located within a dedicated public right-of-way of a minimum width of ten feet (10'). Such pedestrian walkways shall be constructed by the developer in accordance with adopted City standards. Where the pedestrian walkway is anticipated to have high bicycle use, such as walkways that provide access to bike routes or separated pathway facilities, the minimum constructed width shall be eight feet (8').

#### **Sec. 12-5-5 Lots.**

- A. Lot Arrangement. The arrangement of lots shall be logical and orderly and shall be considerate of designated floodplains or wetlands that may be present within the subdivision development. Alternative development options, such as clustered or Planned Use Developments, should be utilized when such natural features are present to provide design flexibility and reduce the development impact upon these areas.
- B. Lot Lines. Side lines of lots shall be at right angles or radial to the street lines, unless a variation from the rule will give a better street and lot layout.
- C. Through Lots. Through lots shall be avoided where practicable through the use of rear alley or private drive access, alternate street layout or other means.
- D. Corner Lots. Corner lots in residential zoning districts shall be at least 10 percent (10%) greater than the minimum lot size of the applicable zoning district to ensure adequate building opportunities upon the lot.
- E. Flag Lots. Flag lots may be allowed, subject to the requirements in MCC Section 4-4-5.

#### **Sec. 12-5-6 Parkland Dedication**

- A. Dedication of Parkland. With any subdivision, re-subdivision or lot division filed or applied for after December 15, 1985, lands shall be dedicated, or payment in lieu of dedication shall be paid, to the City in order that adequate sites for public parks may be properly located and preserved as the City develops, and in order that the cost of providing additional public parkland may be most equitably apportioned on the basis of the additional need created by individual development. This provision shall not apply to any subdivision or lot division that would result in the creation of no more than one additional single family residential lot; nor shall it apply to land for which parkland had previously been dedicated to satisfy the requirements of this Section. It is the intention of the City to develop each parcel of land dedicated to meet this requirement for park purposes when the area is occupied by residents.
- B. Amount of land to be dedicated.
  - 1. The amount of land to be dedicated shall be a portion of the net developable area. The net developable area will be determined by calculating, from the plat or site plan, the land area exclusive of proposed or existing streets and other public lands.

2. The amount of land to be dedicated shall be a percentage of the net developable area, as follows:

|                                                               |            |
|---------------------------------------------------------------|------------|
| <u>AF and FR Zoning Districts</u>                             | <u>0%</u>  |
| <u>SR Zoning District</u>                                     | <u>1%</u>  |
| <u>R-1 Zoning District</u>                                    | <u>5%</u>  |
| <u>R-2 Zoning District</u>                                    | <u>6%</u>  |
| <u>R-3 Zoning District</u>                                    | <u>8%</u>  |
| <u>R-4 Zoning District</u>                                    | <u>12%</u> |
| <u>RO, NB, RTO, CB, GB, MB, I, UMC and U Zoning Districts</u> | <u>12%</u> |

3. Parkland dedication within commercial zoning districts (RO, NB, RTO, CB, GB, MB, I, UMC, and U) is intended to meet the demand that results from the development of residential uses upon commercially zoned land and mitigate the effects of such subdivision development on the ability of the City to deliver services without compromising quality of service delivery or imposing substantial additional costs upon City residents to accommodate the proposed subdivision, as of the time of the application for subdivision development. No fee or dedication shall be required if the commercial zoned land is exclusively developed for non-residential use. All subdivisions that contain commercial zoned land shall enter into a development agreement with the City providing for the future dedication of parkland or payments in lieu of dedication should the commercial zoned land be developed for residential use. Any future required parkland dedication, or payments in lieu of parkland dedication, shall be required prior to issuance of building permits for residential structures upon the commercial zoned land. The amount of land to be dedicated shall be that which was required at the time of subdivision approval and may be prorated based upon the percentage of the commercial zoned land that is developed for residential use.

4. If the zoning district classification for a parcel of land is subsequently changed at the request of an owner to a zoning district requiring a higher proportion of land for parkland purposes, or from a zoning district not requiring dedication to one that does, then dedication of the parkland or additional parkland required for the subdivision by this Section, or payment in lieu of dedication, becomes due before the zoning district change becomes effective.

5. Land Suitability. Land is acceptable for dedication to meet the requirements of this Section if in the judgment of the Council the land is suitable for beneficial park and open space use considering its location, size, configuration, public access, topography, surroundings, compliance with standards for parks established in the Moscow Parks and Recreation Plan and the Moscow Comprehensive Plan, and the needs of the public in that area. Land acceptable for dedication is not necessarily required to be located within a proposed subdivision; however, the land must conveniently serve parkland needs of residents of the subdivision. The Council shall consider recommendations received from the Parks and Recreation Commission on the suitability of a particular parcel of land proposed for dedication.

6. Payment in Lieu of Dedication. In the event that the City determines in good faith that proposed dedication does not meet land suitability standards and that there are no alternative proposals which satisfy the conditions of land suitability, then payment in lieu of the land

dedication shall be required for all or any portion of land necessary to meet the requirements of this Section.

a. The amount of payment in lieu of dedication shall be the current fair market value of land suitable to meet the parkland dedication requirement of this Section. The payment in lieu of dedication shall be computed by averaging the value of the land exclusive of improvements, (both public and private), and multiplying by the percent required for park dedication. This value shall be determined prior to granting final approval of the subdivision, or lot division. If the value of such land cannot be determined satisfactorily by the City and the developer, the following procedure shall determine value:

i. The parties shall each submit an offer of value to the other, in writing. For ten (10) days thereafter either party may accept the other's offer of value.

ii. If neither offer is accepted, an appraiser, selected jointly by the City and the developer shall determine the value.

iii. If the parties cannot agree on selection of an appraiser, the names of two (2) Member Appraisal Institute appraisers, one designated by each party, shall be placed in a container, and one appraiser's name shall be picked at random by the Mayor. This appraiser shall then proceed to determine value.

iv. The party who has submitted the value closest to that ultimately determined to be fair market value by the appraiser shall be considered the prevailing party. The party not prevailing shall pay for the appraisal related expenses. Either party may appeal the decision of the appraiser to the district court. The court shall consider the matter as a review consistent with the administrative procedures act. The prevailing party shall be paid court costs and reasonable attorney fees by the party not prevailing.

b. Payment in lieu of dedication shall be held by the City in a secure account until it is spent. Payment in lieu of dedication shall be spent for the acquisition of those new parklands that in the judgment of the Council will most conveniently serve the people who will use the development for which payment in lieu of dedication was collected. If the Council finds that the development is served by an adequate amount of parkland, then the payment in lieu of dedication may be used to purchase landscaping materials or for other capital improvements to develop the parklands most conveniently serving the needs of those who will be users of the development.

c. The Council may make such arrangements with a subdivider through a contract to permit the payment in lieu of dedication over a period of time. Payment in lieu of dedication shall be expended as provided herein within ten (10) years of the last receipt of such payment in lieu of dedication in the development unless such expenditure is impractical or would result in waste.

d. Dedicated parkland may be sold or traded only if the proceeds are used to acquire other parklands which in the judgment of the Council will better serve those who would be users of the parkland sold.

e. Where Council determines it to be in the best interest of the City, the applicant or developer may execute and file an agreement specifying the period of time and the conditions pursuant to which a combination of parkland dedication and development of such parkland shall occur.

**Sec. 12-5-7 Stormwater Management and Conveyance.**

- A. General. Stormwater management is intended to ensure that the peak rate of stormwater runoff does not increase with the addition of impervious surfaces that accompany subdivision development.
- B. Stormwater Standards. Surface drainage from the subdivision shall be collected, conveyed, and discharged through an approved system of gutters, catch basins, storm sewers, detention ponds, culverts, and/or swales and shall conform to the stormwater runoff control requirements contained in this Code and any additional stormwater runoff control requirements and standards established from time to time by resolution duly passed and adopted by the Council.
- C. Preservation of Natural Drainage Courses. To the greatest extent possible, existing natural drainage courses should be preserved and incorporated within the development to allow greater opportunities for natural stormwater conveyance and treatment.
- D. Stormwater Detention Facilities. Residential subdivision stormwater detention and treatment facilities shall be constructed by the development and thereafter owned, operated, and maintained by the City in accordance with the Stormwater Runoff Control Standards of this Code. The site of such detention and treatment facilities shall be dedicated to the City in the form of a separate tract of land identified on the face of the plat. The size, dimensions, purpose of, and access route to said tract shall be clearly shown on the final plat document.

**Sec. 12-5-8 Utilities and Easements.**

- A. Utilities. All public and private water, sanitary sewer, and storm sewer system improvements shall conform to the design and construction requirements set forth in the Standard Construction Specifications, Standard Construction Drawings, other Chapters of this Code, Idaho Code, and as shown in an adopted Comprehensive Land Use or Utility Plans, and as deemed appropriate by the City Engineer.
  - 1. Sanitary sewer and storm sewer facilities connecting to the existing City sewer system shall be installed to serve each lot and shall be installed with grade, location, design, material, and size approved by the City Engineer.
  - 2. A potable water distribution system, including fire hydrants, shall be installed to serve each lot and shall be installed with grade, location, design, material, and size approved by the City Engineer.
  - 3. Where it is anticipated that multiple structures may be placed upon a single lot, the City Engineer may require that multiple utility services, in a quantity that is deemed to be adequate to serve the anticipated number of structures upon such lot, be installed so as to reduce the likelihood of the necessity of future street cuts to serve such future development.
- B. In certain instances, as determined by the City Engineer, sanitary sewer lift stations and/or potable water booster stations and water storage reservoirs may be necessary to adequately serve a proposed subdivision. In such cases, the developer shall design and construct such facilities to a size and standard deemed appropriate by the City Engineer. Oversizing costs for such facilities may be applicable and shall be determined based upon present and anticipated community needs and any relevant plans and policies adopted by the City.
- C. Utility Easements.
  - 1. Public utility easements shall be granted for all public water, sanitary sewer, and storm sewer mains and facilities, either as part of the final subdivision plat document or by separate conveyance. Easements granted by separate conveyance shall be recorded at the Latah County Recorder's office prior to approval of the final plat by the City Engineer. For utility mains, the

minimum width of the easement shall be twenty feet (20') with the main centered in the easement. Where two (2) public mains are proposed for the same easement, the minimum width shall be thirty feet (30') with the mains generally set five feet (5') off the centerline of the easement. Minimum width requirements may be expanded where topographic or other conditions warrant a wider easement to accommodate access or maintenance needs, as deemed appropriate by the City Engineer.

2. Utility easements shall include a minimum twelve feet (12') wide all weather driving surface (pavement, gravel, pavers, etc.) on an adequate base section to accommodate utility maintenance access as deemed necessary by the City Engineer. Where such easements provide access to water booster stations, sewer lift stations, and similar facilities, the minimum driving surface width shall be twenty feet (20'). Maximum slope of the driving surface shall not exceed fifteen percent (15%). Where topography and/or alignment of the utilities/easements warrant, a wider easement and/or driving surface may be required by the City Engineer.

3. Encroachment into public utility or access easements with the installation of sheds, fences, walls, buildings, trees, or other significant surface features is prohibited, unless approved by the City Engineer. Landscaping of public utility easements and public access easements outside the area of the all-weather driving surface is permitted as long as such landscaping does not interfere with the use of the easement or the maintenance and/or operations of the public facilities contained therein. A statement summarizing these conditions shall be included on the face of the final plat and shall be included in all separate conveyance documents.

#### **Sec. 12-5-9 Flood Hazard Areas**

A. General. Floodplain management is intended to set forth minimum development requirements in floodplains that are intended to promote the public health, safety, and welfare of the City.

B. Flood Hazard Areas. All subdivision and lot division proposals in areas of special flood hazard shall:

1. Be designed to be considerate of the need to minimize flooding, including layout of streets and lots and the related desire to avoid construction in the one hundred (100) year flood plain, whenever possible, and avoid unnecessary construction in the floodway;

2. Design, locate and construct all public utilities and facilities such as sewer, gas, electrical, and water systems to prevent infiltration and flood damage and the potential for discharges from such utility systems into flood waters;

3. Provide adequate drainage to reduce exposure to flood damage; and

C. Where base flood elevation data has not been provided or is not available from another authoritative source, it shall be generated by the subdivider for subdivision proposals and other proposed developments which contain at least fifty (50) lots or five (5) acres (whichever is less).

#### **Sec. 12-6 Required Improvements**

A. Design and installation of improvements.

1. All subdivision improvements required by this Code shall be designed and installed in accordance with the City's adopted Standard Construction Specifications and Standard Drawings, Erosion and Sediment Control Standards, Stormwater Runoff Control Standards and other applicable improvement standards duly adopted by the City which are in force and affect at the time of the installation of such improvements. The City Engineer may allow exceptions to application to the current improvement standards in affect at the time of the

installation of such improvements where such standards have substantively changed since the approval of the subdivision plat and the width of the previously dedicated right-of-way prohibits the ability to fully comply with the current improvement standards. In addition, the City Engineer may specify additional requirements if unusual conditions warrant such requirements to ensure the public health, safety and welfare.

2. All subdivision improvements shall be furnished, installed, and constructed by the developer at no cost to the City. The City may, at the City's sole discretion, accept a suitable form of financial security in lieu of the completion of required public improvements where the City Council determines that such is in the best interest of the City in consideration of the specific conditions of the site and surrounding area or planned future public improvements.

3. Plans and specifications for subdivision improvements herein set forth shall be prepared by a registered professional engineer licensed to practice within the State of Idaho.

#### B. Public Improvements Required

1. Except as provided within subsection C below, all required subdivision public improvements shall be completed prior to the Mayor's signature on the related final subdivision plat and prior to issuance of a building permit for development or redevelopment of a lot created by a lot division or of a lot having gained the necessary minimum lot area for the applicable zoning district by way of the lot line adjustment or lot consolidation. No building permit shall be issued for development or redevelopment prior to City acceptance of compliance with the public improvement requirements of this Chapter.

2. All public improvement construction documents shall be prepared by a professional engineer licensed by the State of Idaho. Plans shall include extensions necessary to connect with existing and proposed streets, alleys, and utilities. Plans shall show sufficient information to indicate that streets, alleys, and utilities can be logically extended into future adjoining subdivisions or parcels. The capacity and dimensions of water, sewerage, drainage, and street infrastructure shall be adequate to provide for future needs of other undeveloped properties in the general vicinity. Where undeveloped properties exist in the general vicinity of the subdivision, all relevant public utilities shall be extended to the boundary of the subdivision to allow for their logical and orderly extension. The City Engineer may specify additional requirements where conditions warrant such requirements.

3. Construction of public improvements shall not commence until engineered construction documents for such work have been approved by the City Engineer.

4. The applicant or developer shall dedicate the required public improvements and any related land required to the City free and clear of all liens and encumbrances. Following completion of the construction of the public improvements required by this Code, acceptance of said improvements by the City in writing, and approval and filing of the final plat; ownership of said improvements shall transfer from the developer to City.

5. Upon completion of the construction of public improvements required by this Code, the developer shall submit to the City a set of as-constructed plans prepared by an engineer licensed in the State of Idaho attesting that the drawings accurately depict the improvements as actually constructed in ink on mylar. Submittal of said plans shall be completed before the City accepts the public improvements as complete. The subdivision developer shall also include an electronic version of the as-constructed plans in a format acceptable to the City.

#### C. Development Agreements

1. In lieu of completion of required public improvements prior to the Mayor's signature on the final subdivision plat, the applicant or developer and the City may execute and file a

Development Agreement specifying the period of time within which the applicant or developer shall complete all required public improvements, granting of easements, and dedications required under this Chapter.

2. The Development Agreement shall provide that, if the applicant or developer shall fail to complete such public improvements, granting of easements, and/or dedications within the specified period, or shall fail to correct deficiencies therein as may be directed by the City Engineer during a period of two (2) years following completion and acceptance of such public improvements, granting of easements, and/or dedications, the City may, at its option, direct the completion of such public improvements, granting of easements, and/or dedications, and shall recover the full cost and expense thereof from the applicant or developer. The Development Agreement may also provide for any of the following:

- a. Construction of the improvements in phases;
- b. An extension of time under conditions therein specified;
- c. The termination of the Development Agreement upon the completion of proceedings under a Local Improvement District for the construction of public improvements deemed by the Council to be at least the equivalent of the improvements specified in said Development Agreement and required to be constructed by the applicant or developer;
- d. Proportional refund or release of security, which has been set in accordance with this Chapter and filed with the Development Agreement. Such refund or release shall only occur for the portion of the required public improvements which have been completed and accepted;
- e. Conditions of parkland dedication;
- f. Traffic mitigation participation;
- g. No protest of LID agreements;
- h. Any other provisions designed to ensure construction of required public improvements;
- i. And/or any contractual agreement allow by Idaho law.

#### D. Security

1. To assure such applicant or developer's full and faithful performance of the Development Agreement set forth in this Chapter, the applicant or developer shall also file with the Development Agreement at least one of the following forms of security:

- a. Certified check to be cashed;
- b. Cashier's check to be cashed;
- c. Cash;
- d. Irrevocable letter of credit from a certified bank or financial institution;
- e. Bond; or
- f. Any other form of security which is specifically approved by the City Finance Director.

2. Any form of security required by this Chapter shall be in an amount as determined by the City Engineer, sufficient to cover the cost of required public improvements including the construction, maintenance, correction, inspection, engineering, and administration thereof. The amount of the security shall be the City Engineer's estimated cost of the required public improvements to be completed plus ten percent (10%) contingency plus twelve percent (12%) engineering and administration costs.

3. In the event the applicant or developer fails to complete all public improvements in accordance with the provisions of the Subdivision Code, this Code, or a Development Agreement, the City may use the security to pay the costs of completing said public improvements, including construction, engineering inspection, and administration.

4. No releases of any form of security required herein shall be made except upon certification by the City Engineer that the required public improvements have been satisfactorily completed.

**E. Payment in Lieu of Public Improvements Construction**

1. If, in the opinion of the City Council, it is in the best interest of the City, the City may accept cash in lieu of construction of required public improvements. Such cash payment made to the City pursuant to this Subsection shall be used to pay the cost of completing said public improvements and, when used, shall relieve the applicant or developer from any further payment and/or expense regarding said public improvements. Neither the applicant nor the developer shall have claim against the cash payment, or any interest generated therefrom, regardless of the eventual use of said payment. The amount of the cash payment shall be equal to that specified for security in this Chapter.

**F. Warranty Period for Public Improvements**

1. Term. Following completion of the construction of the required public improvements and following acceptance of said improvements by the City, the applicant and developer shall provide a one (1) year warranty for said improvements. Such warranty shall ensure that the constructed improvements shall, at the end of one (1) year period, remain in an operational condition meeting the City design standards and shall be free of any defects or failures identified during such warranty period.

2. Warranty Repairs. In the event that the City identifies any defect or failure of the public improvements installed by the developer as a requirement of this Code within one (1) year of the acceptance of said improvements, the City shall notify the developer in writing of the noted defect or failure. Upon such notification, the developer shall repair said defect and/or failure to the satisfaction of the City Engineer within ninety (90) days of notice to developer of said defect or failure.

3. Security. To ensure that the repair of defect or failure in the required public improvements shall be remedied by the developer, security for the warranty period shall be required. The amount of the security shall be equal to at least twenty percent (20%) of the documented construction cost of said public improvements. The form of the security shall be at least one of the following:

- a. Certified check to be cashed;
- b. Cashier's check to be cashed;
- c. Cash;
- d. Irrevocable letter of credit from a certified bank or financial institution;
- e. Bond;
- f. Any other form of security which is approved by the City Finance Director.

4. In the event that that the developer fails to make the necessary repairs to remedy the defect or failure of the public improvements, the City may utilize the security to pay the costs of completing said repairs, including construction, engineering, inspection, and administration and may pursue placement of a lien on the subject property, if necessary to pay such costs.

**Sec. 12-7 Monumentation**

**A. General.** Monumentation shall be in accordance with this Code, the Idaho Code and shall comply with all requirements herein.

**B. Street Monuments.** City standard street monuments shall be set at all exterior corners of the subdivision; at all points where street lines intersect the exterior boundaries of the subdivision; at all points of curvature in each street or at point of intersection, in lieu of points of curvature,

when point of intersection are situated within street pavement; at all street intersections; and at centers of cul-de-sacs.

- C. Lot Corners. All lot corners shall be marked with five-eighths (5/8") inch steel bar, two (2') feet long and driven flush with the finished grade.
- D. Witness Corners. In the event an interior monument cannot be placed at the location shown on the plat, the professional land surveyor shall place a witness corner or reference monument and shall file a record of survey as provided in Chapter 19, Title 55, Idaho Code, to show the location of any witness corner or reference monument in relation to the platted location of the corner.
- E. Recording of Plat with Only Exterior Monumentation. Where interior monumentation security has been provided in accordance with this Code, the professional land surveyor may prepare the plat of the subdivision indicating that only the exterior monuments have been set at the time of recording. There shall be a certification on the plat by the Idaho professional land surveyor that the interior monuments for the subdivision will be set in accordance with Section 50-1303 Idaho Code on, or before, a specified date, and the said interior monuments will be referenced on the plat with a unique symbol. The time for setting of the interior monuments shall not exceed two (2) calendar years from the date the plat is recorded, unless otherwise approved by the City Engineer.

#### **Sec. 12-7-1 Monumentation Security**

- A. Interior Monumentation Security. Where the subdivider wishes to defer the setting of interior monuments for a subdivision, the subdivider shall furnish to the City, prior to recording the plat, security in the form of a bond or cash deposit in an amount equal to one hundred twenty percent (120%) of the estimated cost of performing the work for the interior monumentation. The estimated cost of performing such work shall be determined by the Idaho professional land surveyor signing the plat and verified and approved by the City Engineer.
  - B. Upon receipt of notification of the setting of the interior monuments within the subject subdivision, the City shall inspect such monuments to ensure their proper placement and installation. Upon determination the monument placement has been satisfactorily completed, the City shall release the security to the subdivider.
  - C. In the event that the person subdividing the land fails or refuses to authorize the payment for interior monumentation, the Idaho professional land surveyor may request payment from the City, and upon inspection by the City Engineer of the interior monumentation, the City shall pay the professional land surveyor from the interior monumentation security established in accordance with this Subsection.
  - D. In the event that the Idaho professional land surveyor charged with the responsibility for setting interior monumentation for the subdivision does not set such monuments, the City may contract with an Idaho professional land surveyor in private practice to set such monuments for recording as required herein. Payment of the fees for these services shall be made from the security established in accordance with this Chapter.
-

**SECTION 4: SEVERABILITY.** Provisions of this Ordinance shall be deemed severable and the invalidity of any provision of this Ordinance shall not affect the validity of remaining provisions. The remaining sections of Title 4 and Title 5 shall be in full force and effect.

**SECTION 5: EFFECT ON OTHER ORDINANCES.** Where the definitions contained in this Ordinance are in conflict with relevant portions of the City of Moscow, Idaho, Municipal Code, the definitions contained within those portions of the Moscow Municipal Code will be unaffected until such time, if any, as they are amended to be consistent with this Ordinance.

**SECTION 6: EFFECTIVE DATE.** This Ordinance shall be effective upon its passage, approval, and publication according to law.

**PASSED** on Motion by the Following Vote:

|                   | Aye   | Nay   | Abstain | Absent |
|-------------------|-------|-------|---------|--------|
| Hailey Lewis      | _____ | _____ | _____   | _____  |
| Drew Davis        | _____ | _____ | _____   | _____  |
| Sandra Kelly      | _____ | _____ | _____   | _____  |
| Gina Taruscio     | _____ | _____ | _____   | _____  |
| Julia Parker      | _____ | _____ | _____   | _____  |
| Bryce Blankenship | _____ | _____ | _____   | _____  |

**ADOPTED** by the City Council of the City of Moscow, Idaho and **APPROVED** by the Mayor of the City of Moscow this \_\_\_\_ day of \_\_\_\_\_, 2024.

\_\_\_\_\_  
Arthur D. Bettge, Mayor

**CERTIFICATION and ATTESTATION.** I hereby certify that the above is a true copy of an Ordinance passed at a regular meeting of the City Council, City of Moscow, held on \_\_\_\_\_, 2024 and attest to the Mayor's signature.

\_\_\_\_\_  
Laurie M. Hopkins, City Clerk